


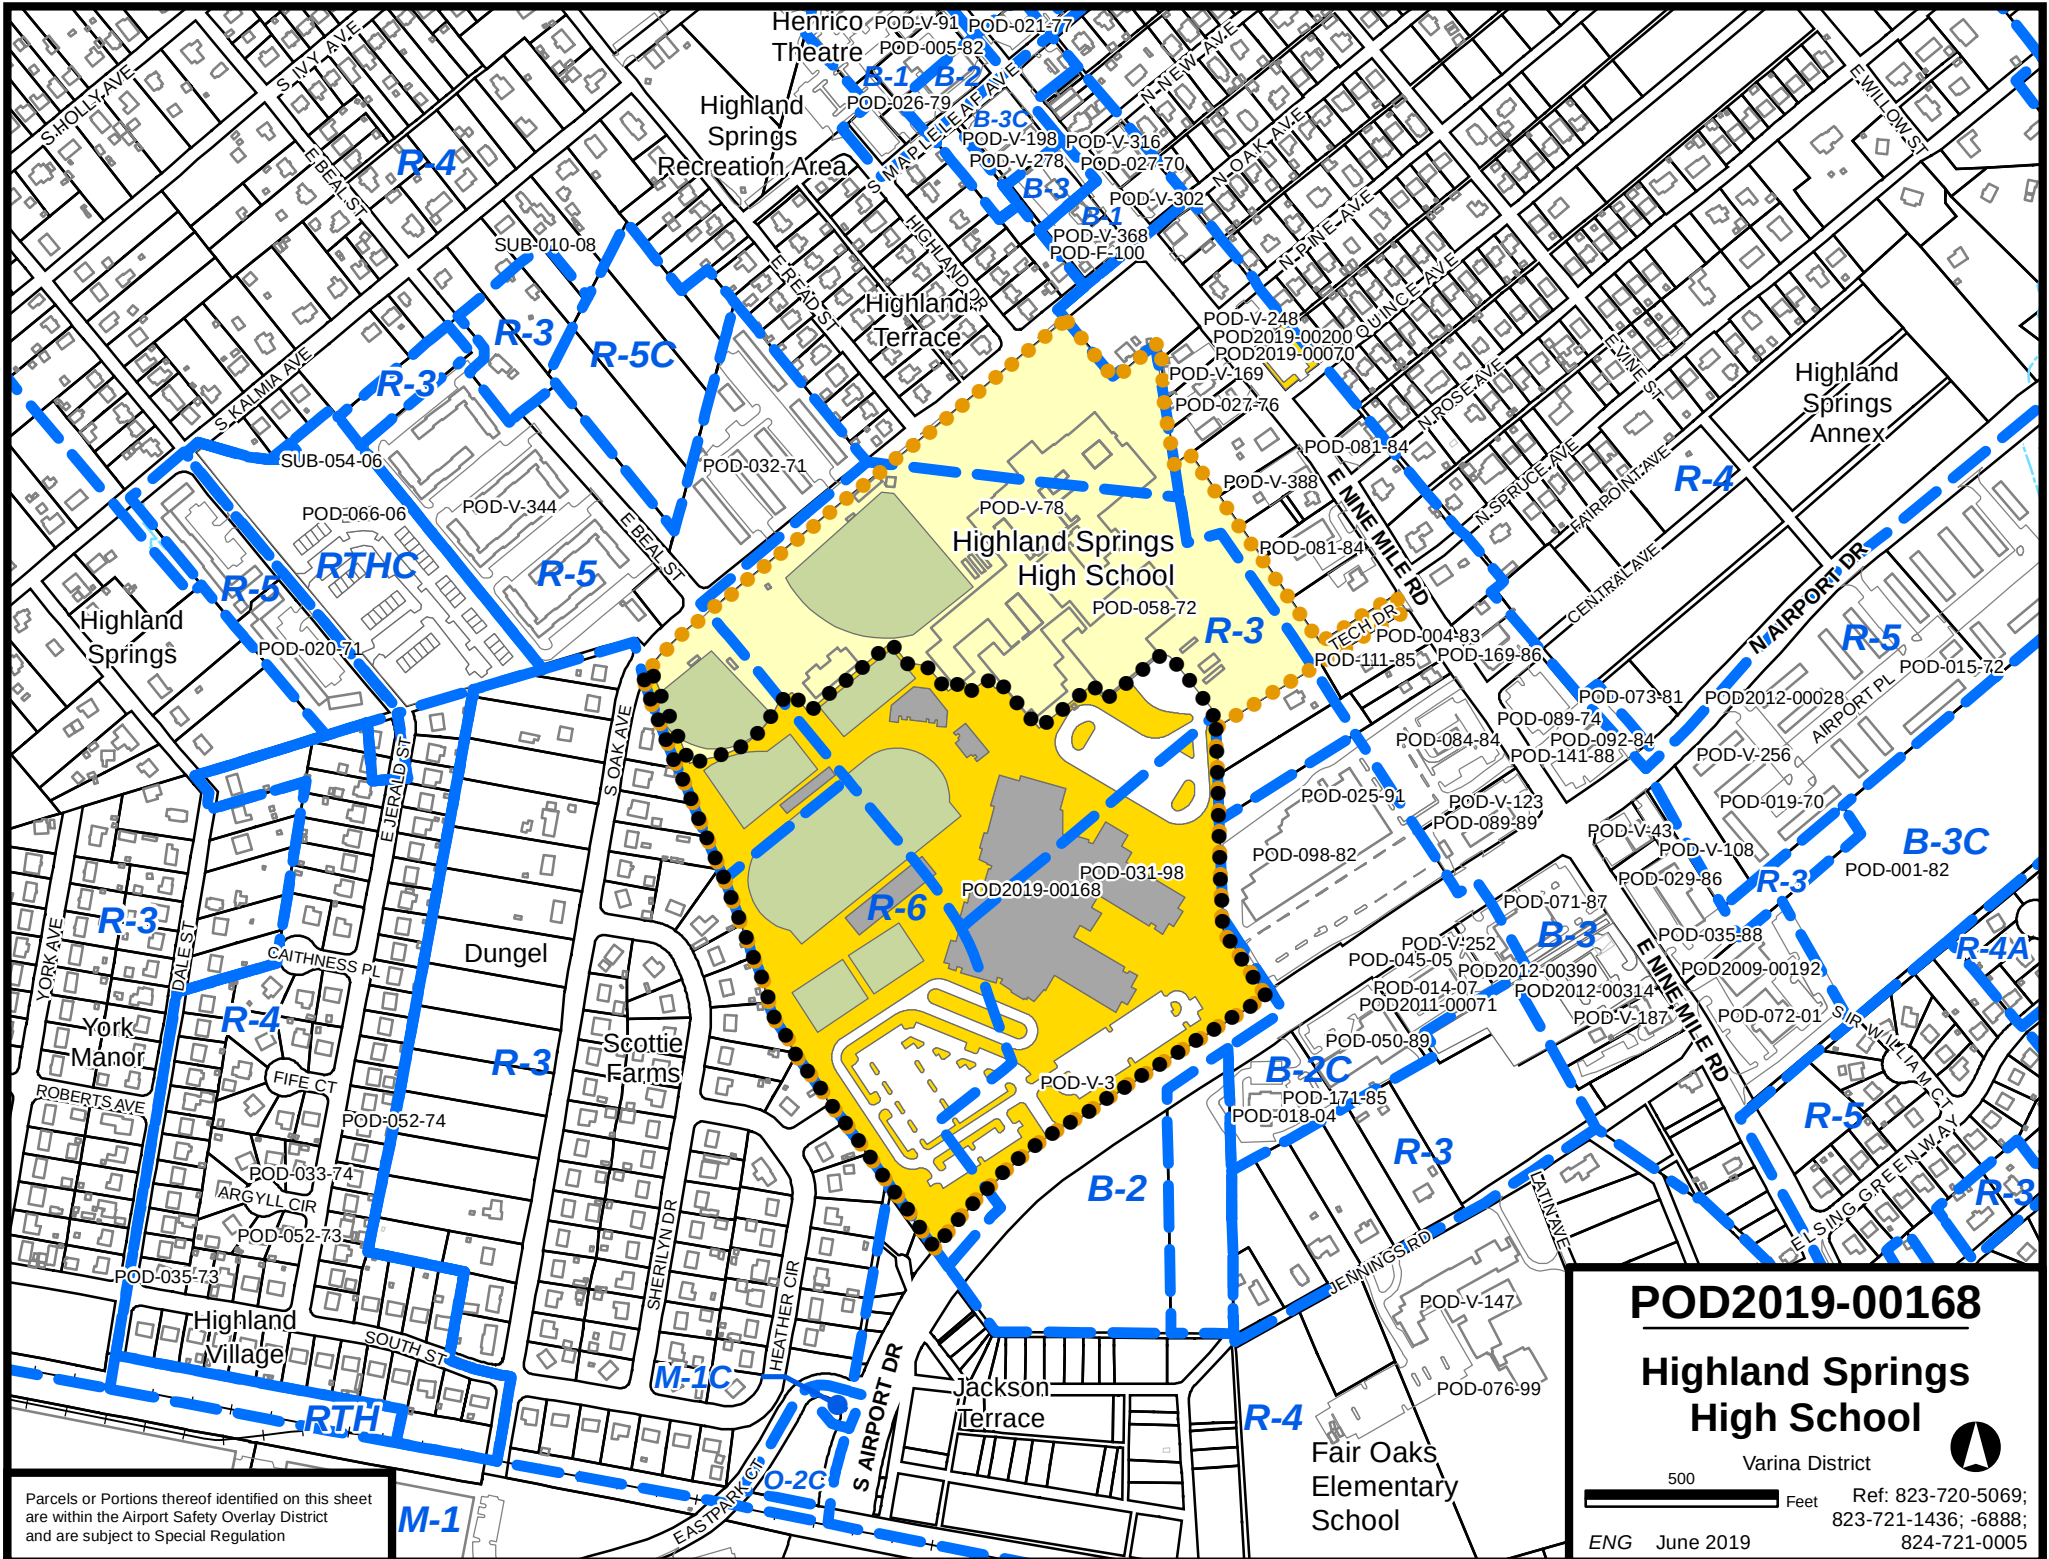

Parcels or Portions thereof identified on this sheet are within the Airport Safety Overlay District and are subject to Special Regulation

POD2019-00168

Highland Springs High School



Varina District

500 Feet

Ref: 823-720-5069;
823-721-1436; -6888;
824-721-0005



ENG

June 2019



HIGHLAND SPRINGS HIGH SCHOOL

CONCEPTUAL PLAN RENDERING

 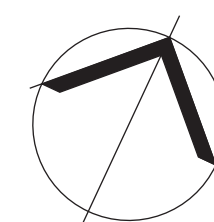

5/28/2019 2:21:10 PM

A
B
C
D
E
F
G
H



HIGHLAND SPRINGS HIGH SCHOOL - PERSPECTIVE

MOSELEYARCHITECTS

8000 BRIMWOODS IS FREETZ, SUITE 100 WINDSPRINGFIELD, VA 22151

POD2019-00168

PROGRESS
PRINT NOT
FOR
CONSTRUCTIO

HIGHLAND SPRINGS HIGH SCHOOL

HENRICO COUNTY PUBLIC SCHOOLS

June 25, 2019

PROJECT NO. 583108	
DATE: MAY 28, 2019	
REVISIONS	
DATE	DESCRIPTION

Staff Plan


EXTERIOR
PERSPECTIVE

A1.12

6/7/2019 11:15:05 AM

LEGEND

- Administration
- Athletics
- Auditorium
- Circulation
- Classroom
- Classroom - Specialty
- Extended Learning
- Fine Arts
- Flexible Science
- Food Services
- Media Center
- Science
- Special Education
- Storage
- Student Activities
- Support / MEP / Stor
- Toilets

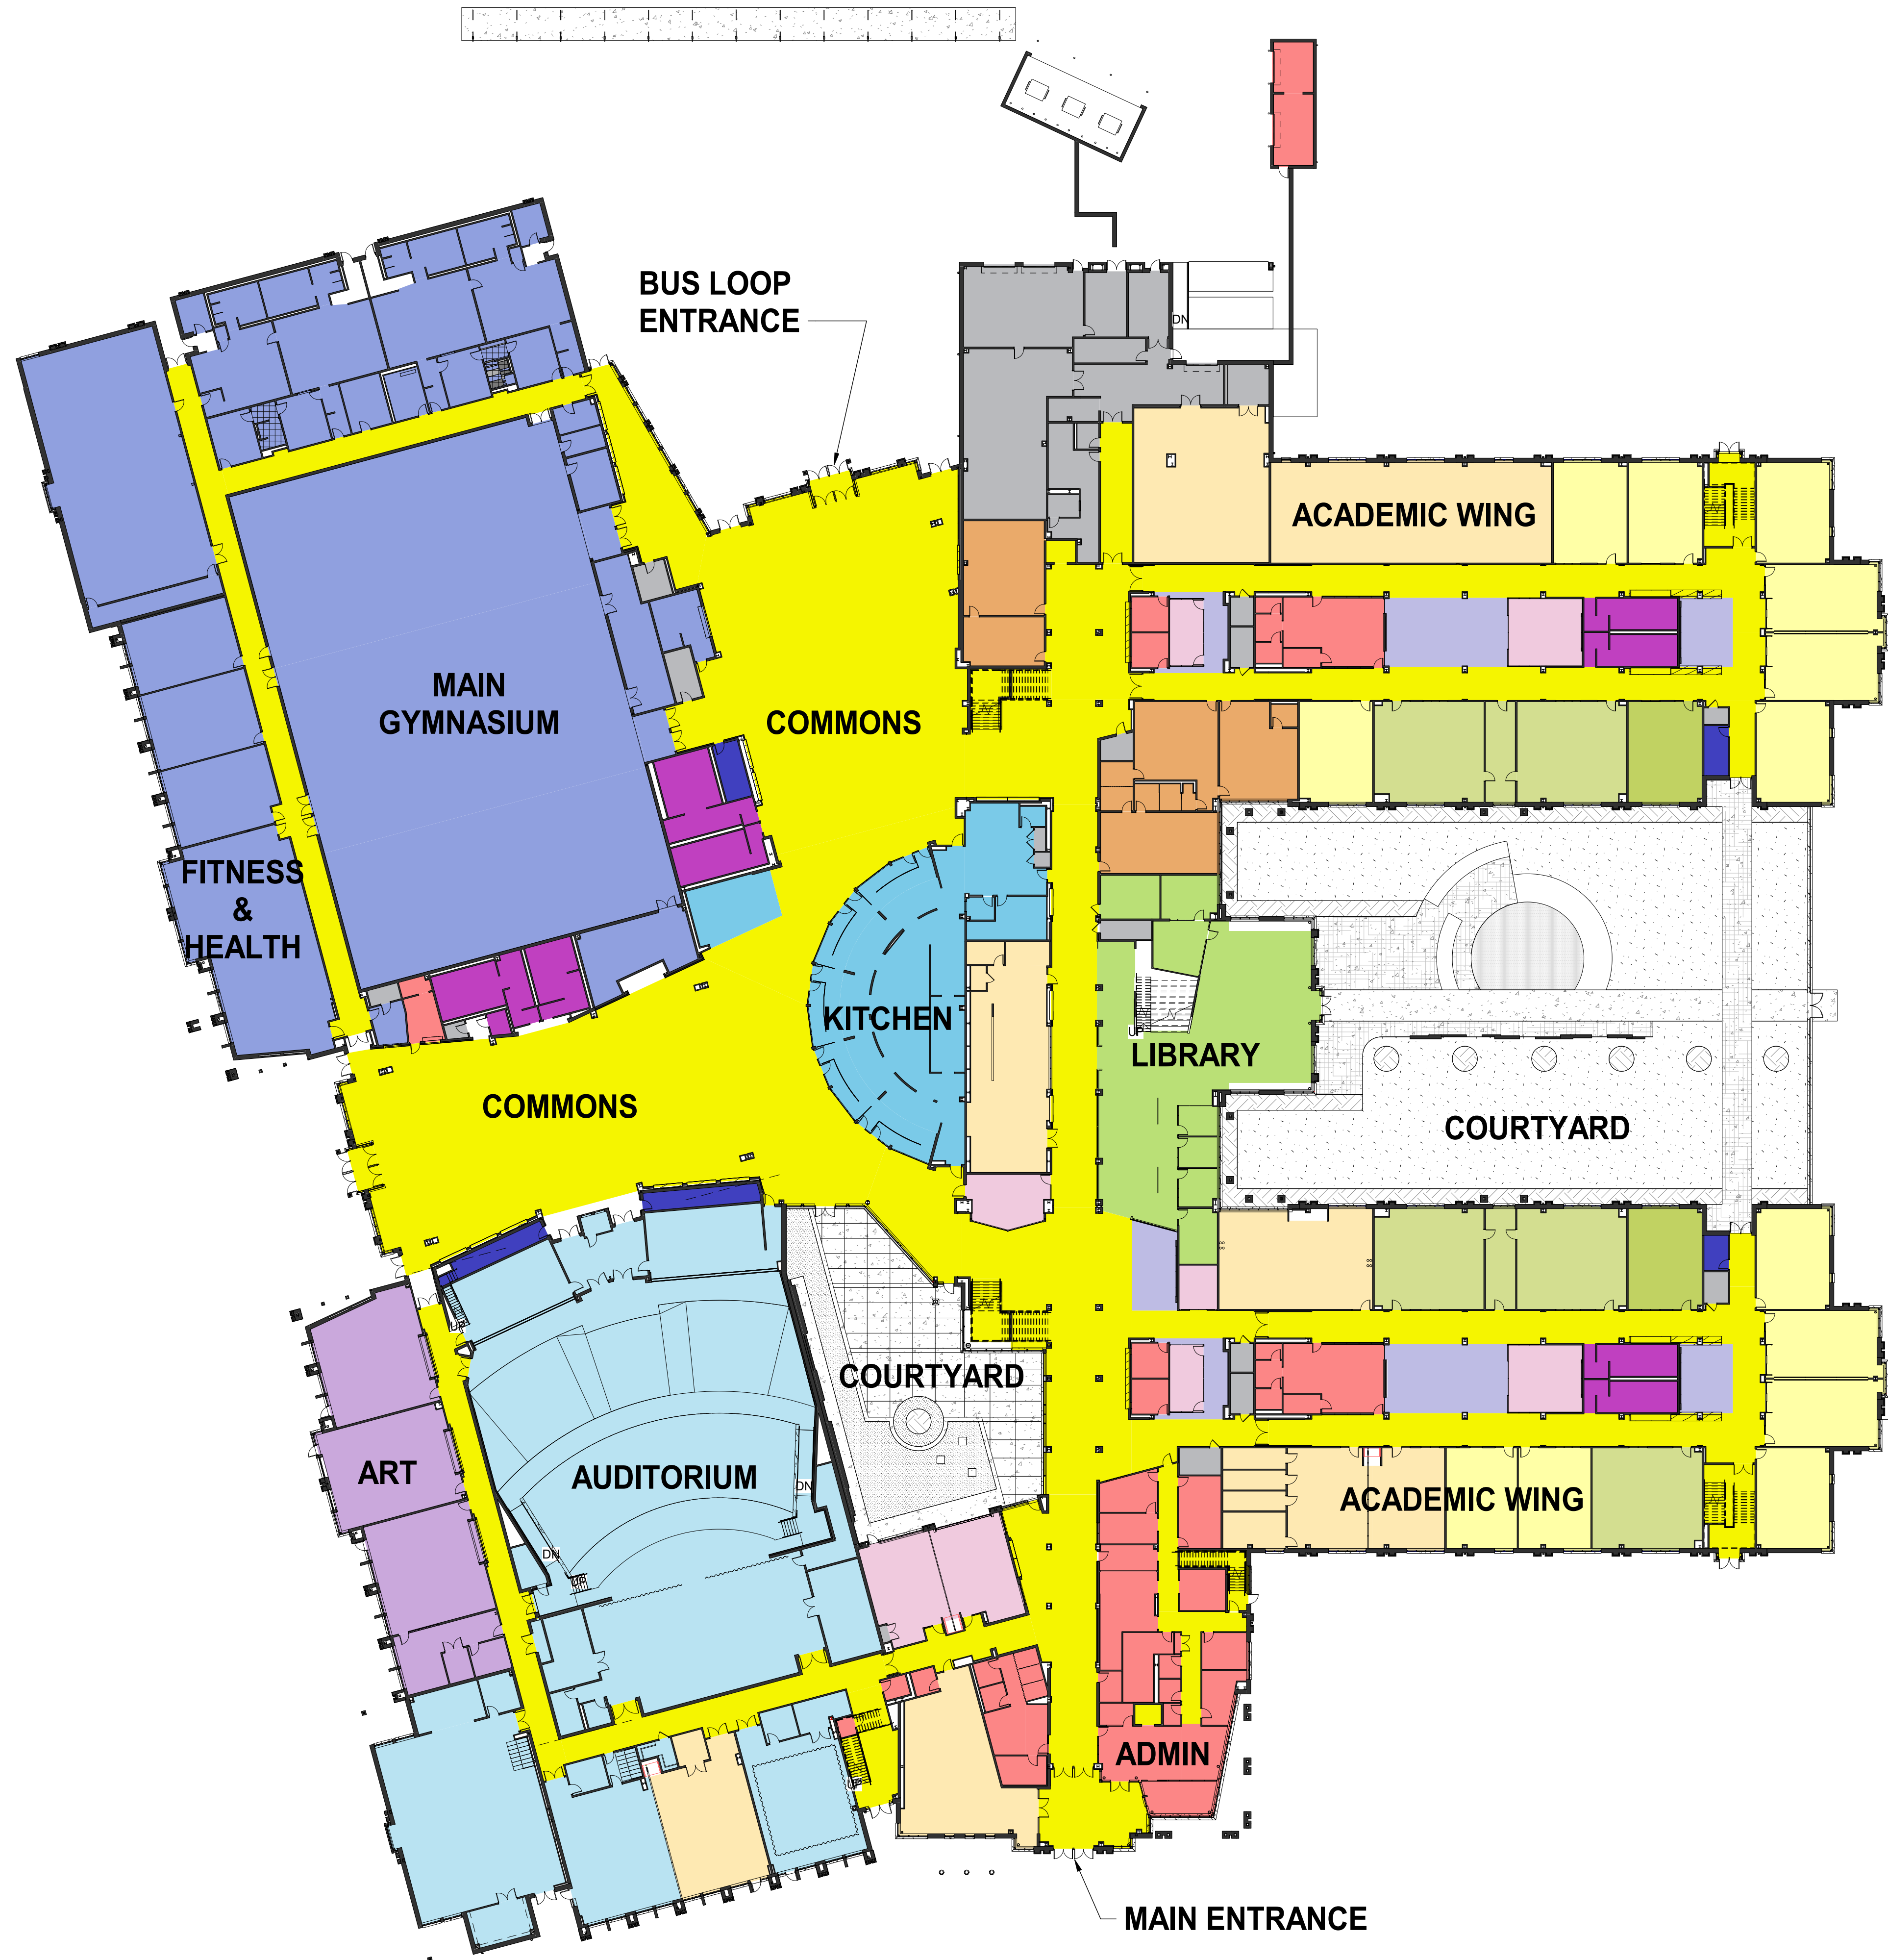

OVERALL FIRST FLOOR PLAN

1" = 30'-0"

PROJECT NO. 583108	DATE: JUNE 6, 2019
REVISIONS	
DATE	DESCRIPTION

5/29/2019 8:44:31 AM



MOSELEYARCHITECTS

3200 NORFOLK STREET, RICHMOND, VA 23230

POD2019-00168

PROGRESS
PRINT NOT
FOR
CONSTRUCTIO

HIGHLAND SPRINGS HIGH SCHOOL

HENRICO COUNTY PUBLIC SCHOOLS

June 25, 2019


Staff Plan

PROJECT NO.	583108
DATE:	MAY 28, 2019
REVISIONS	
DATE	DESCRIPTION


OVERALL
SECOND FLOOR
PLAN

A1.02


6/7/2019 11:15:52 AM

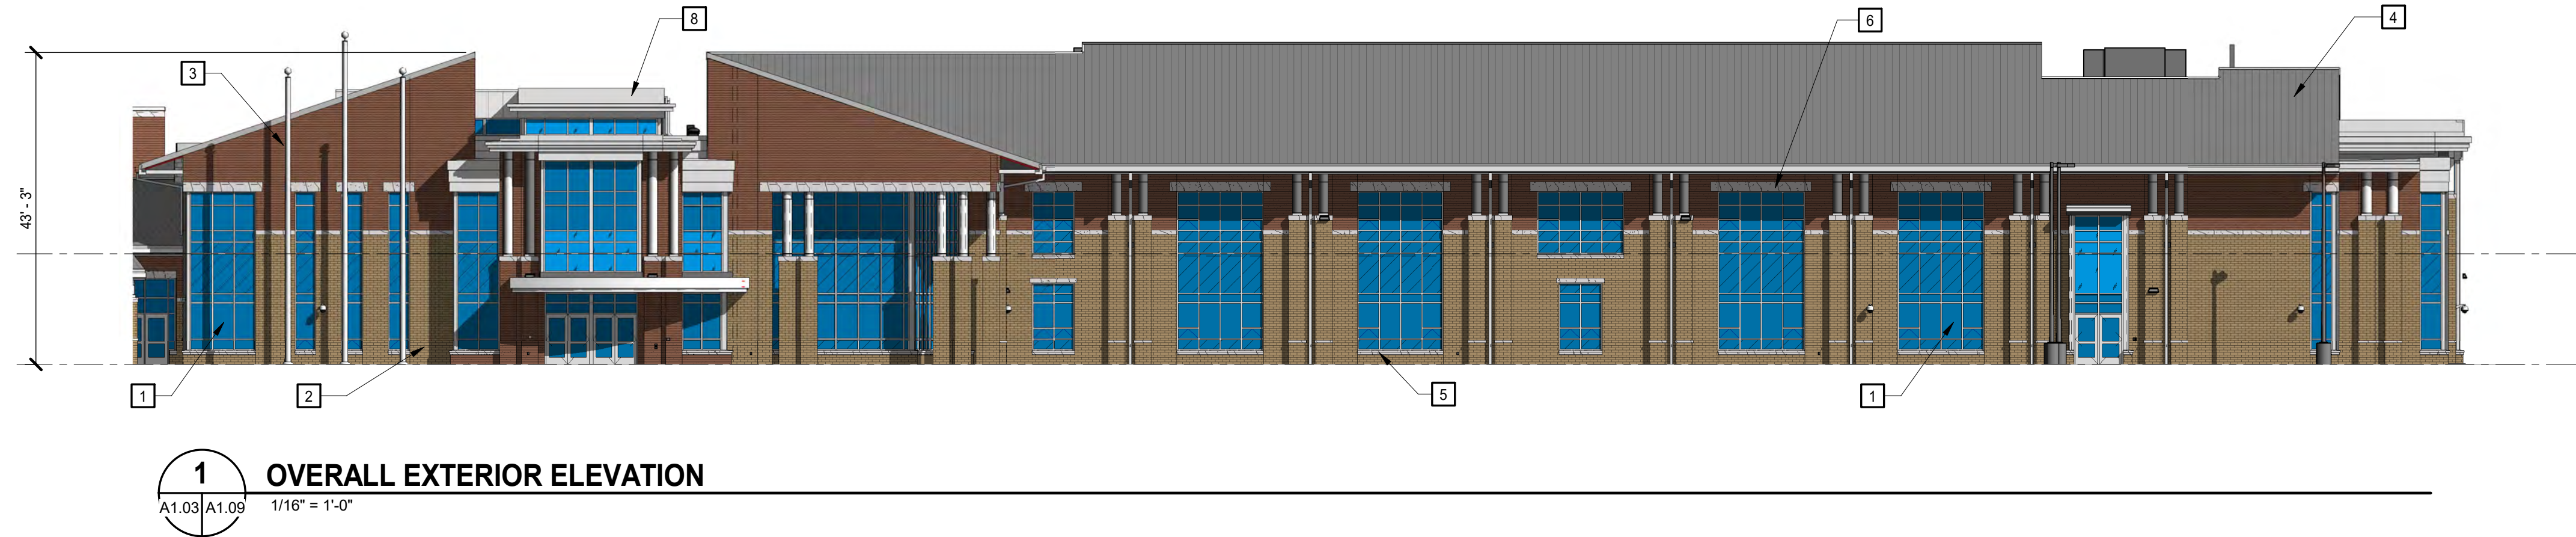


1 OVERALL EXTERIOR ELEVATION
A1.03 | A1.09 1/16" = 1'-0"

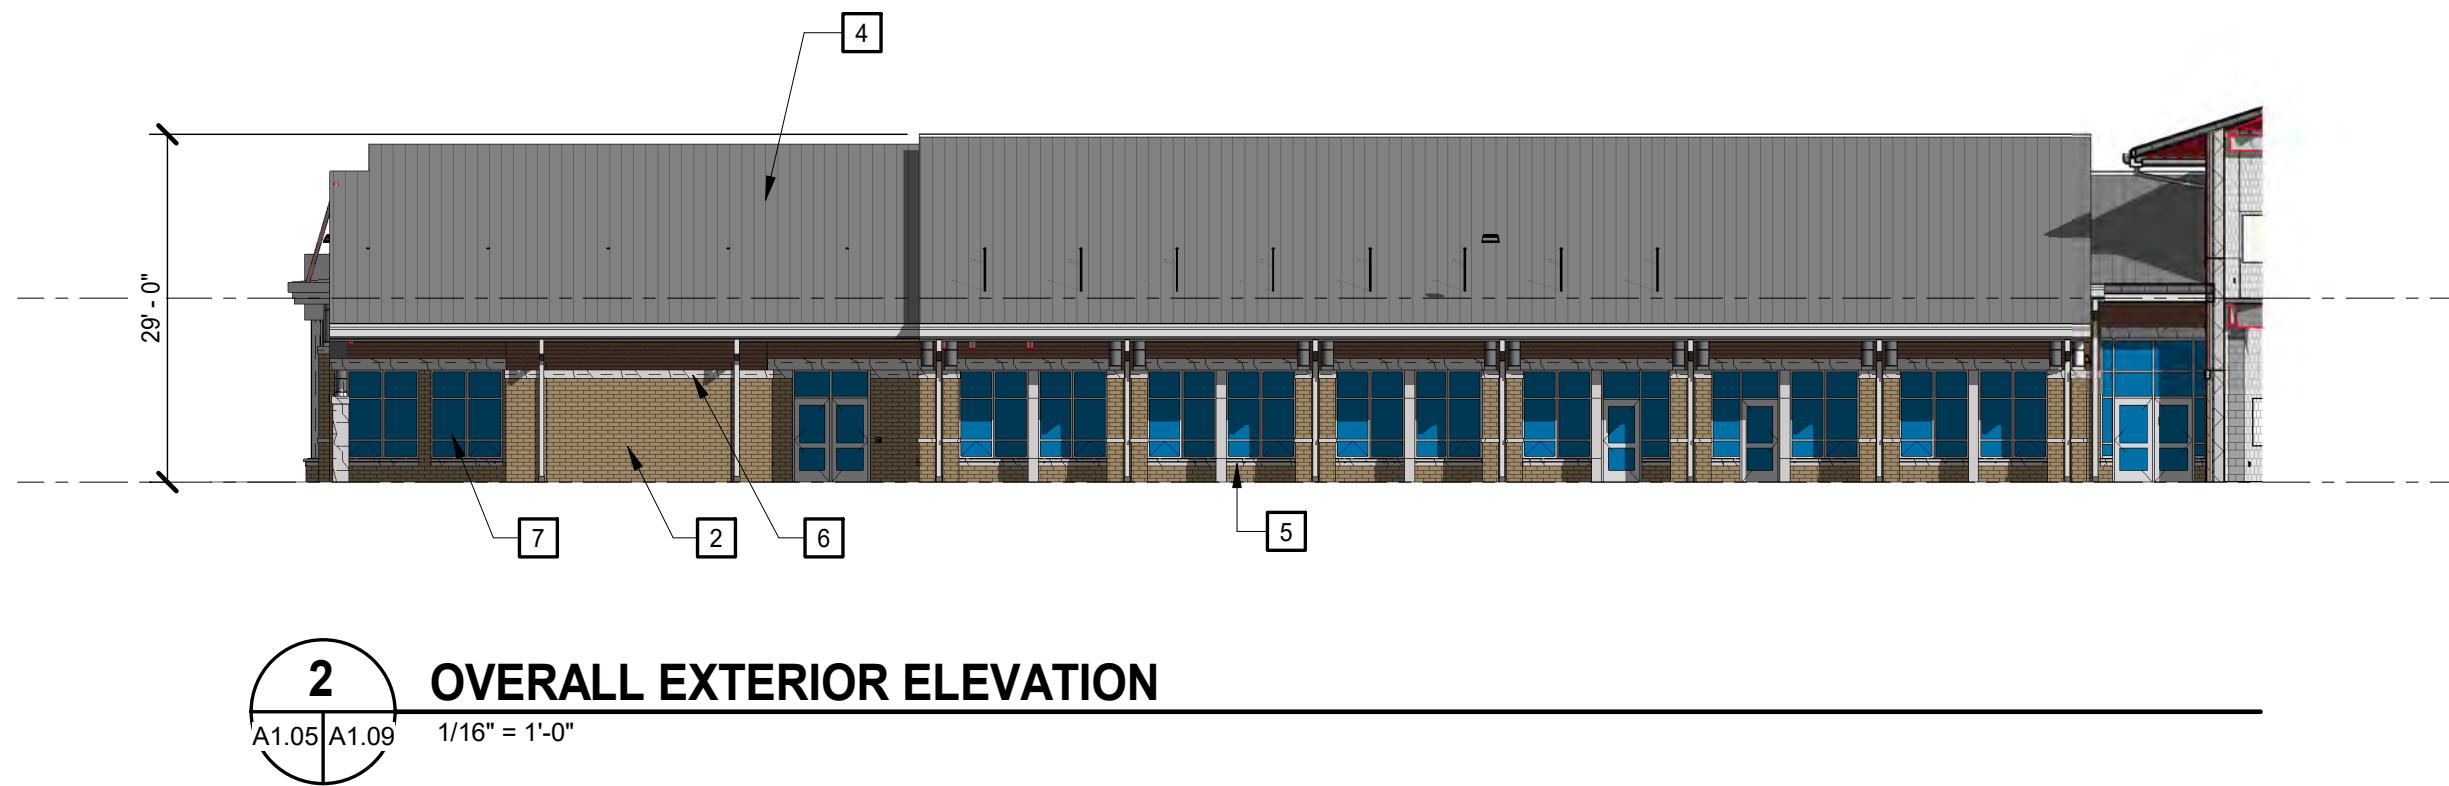

2 OVERALL EXTERIOR ELEVATION
A1.05 | A1.09 1/16" = 1'-0"

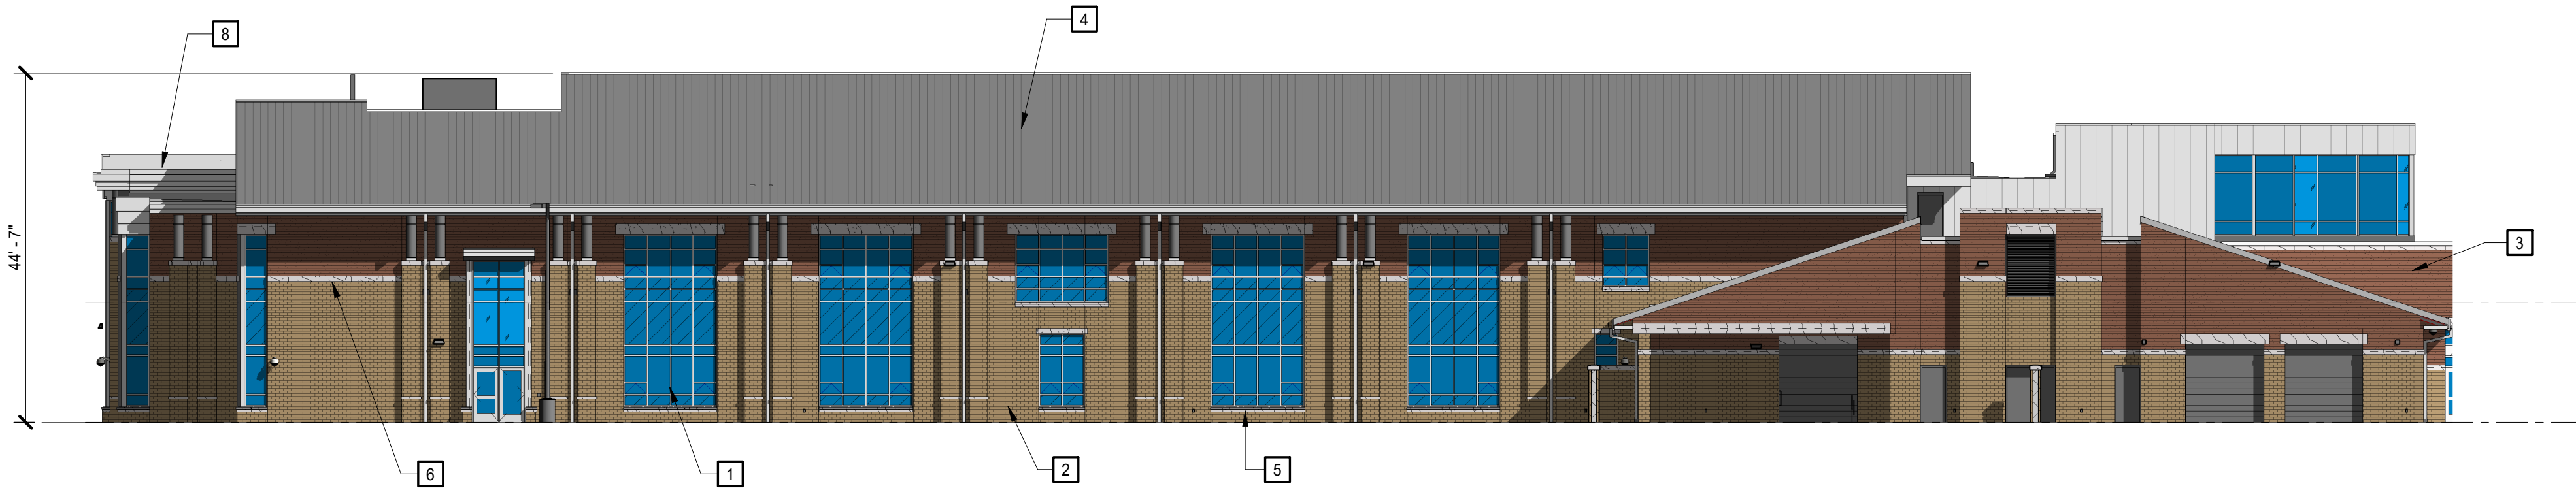


3 OVERALL EXTERIOR ELEVATION
A1.04 | A1.09 1/16" = 1'-0"

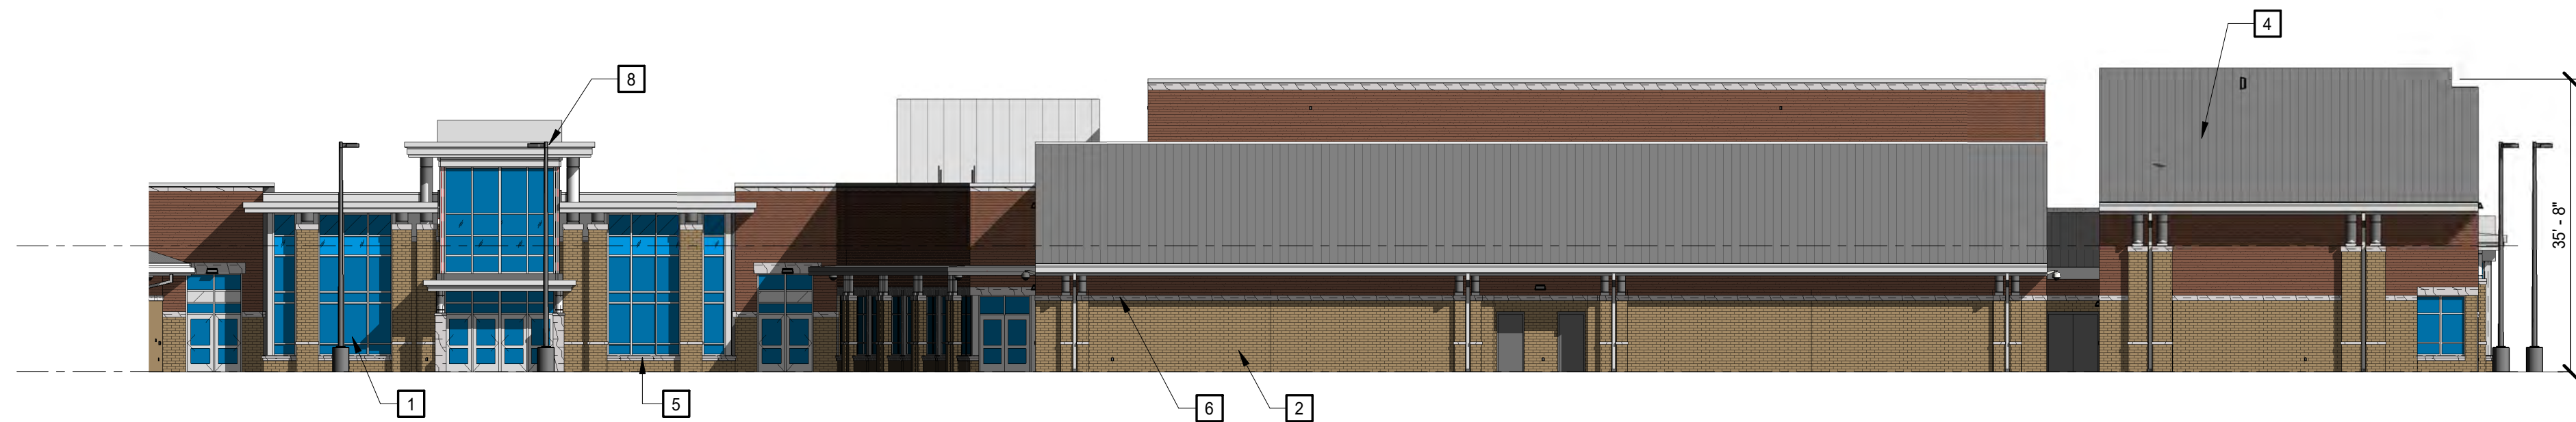

4 OVERALL EXTERIOR ELEVATION
A1.1.1 | A1.09 1/16" = 1'-0"

KEYNOTES	
REPRESENTED BY 	
APPLIES TO DRAWINGS A1.08-A1.14	
1	ALUMINUM CURTAIN WALL SYSTEM
2	FACE BRICK COLOR A - TAN
3	FACE BRICK COLOR B - RED
4	STANDING SEAM METAL ROOF - GRAY
5	ARCHITECTURAL PRECAST SILL
6	ARCHITECTURAL PRECAST BAND
7	ALUMINUM STOREFRONT SYSTEM
8	ALUMINUM COMPOSITE WALL PANEL
9	ARCHITECTURAL PRECAST WALL CAP
10	ALUMINIUM FENCING - BLACK
11	CHAIN LINK GATE
12	ROOF SCREEN WALL

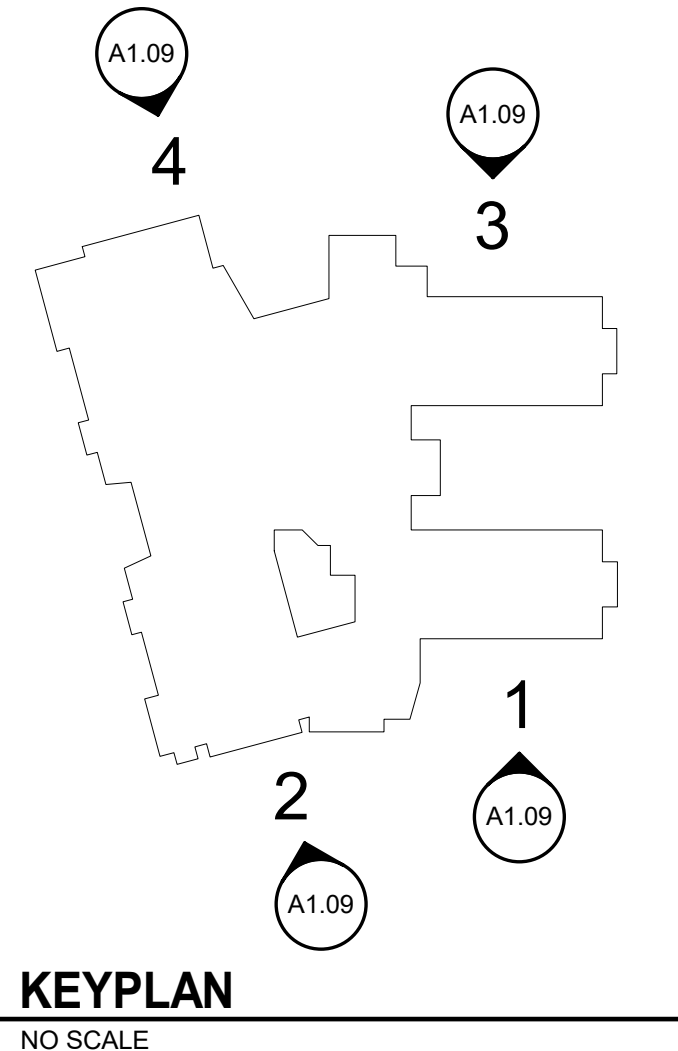

HIGHLAND SPRINGS HIGH SCHOOL

SDE NO. 043-19-00-100
HENRICO COUNTY PUBLIC SCHOOLS

June 25, 2019

Staff Plan

EXTERIOR
ELEVATIONS

MOSELEYARCHITECTS


3200 NORFOLK STREET, RICHMOND, VA 23230
PHONE: (804) 771-1111 FAX: (804) 771-1112
WWW.MOSELEYARCHITECTS.COM

POD2019-00168


A1.09

6/7/2019 11:16:45 AM


A
B
C
D
E
F
G
H

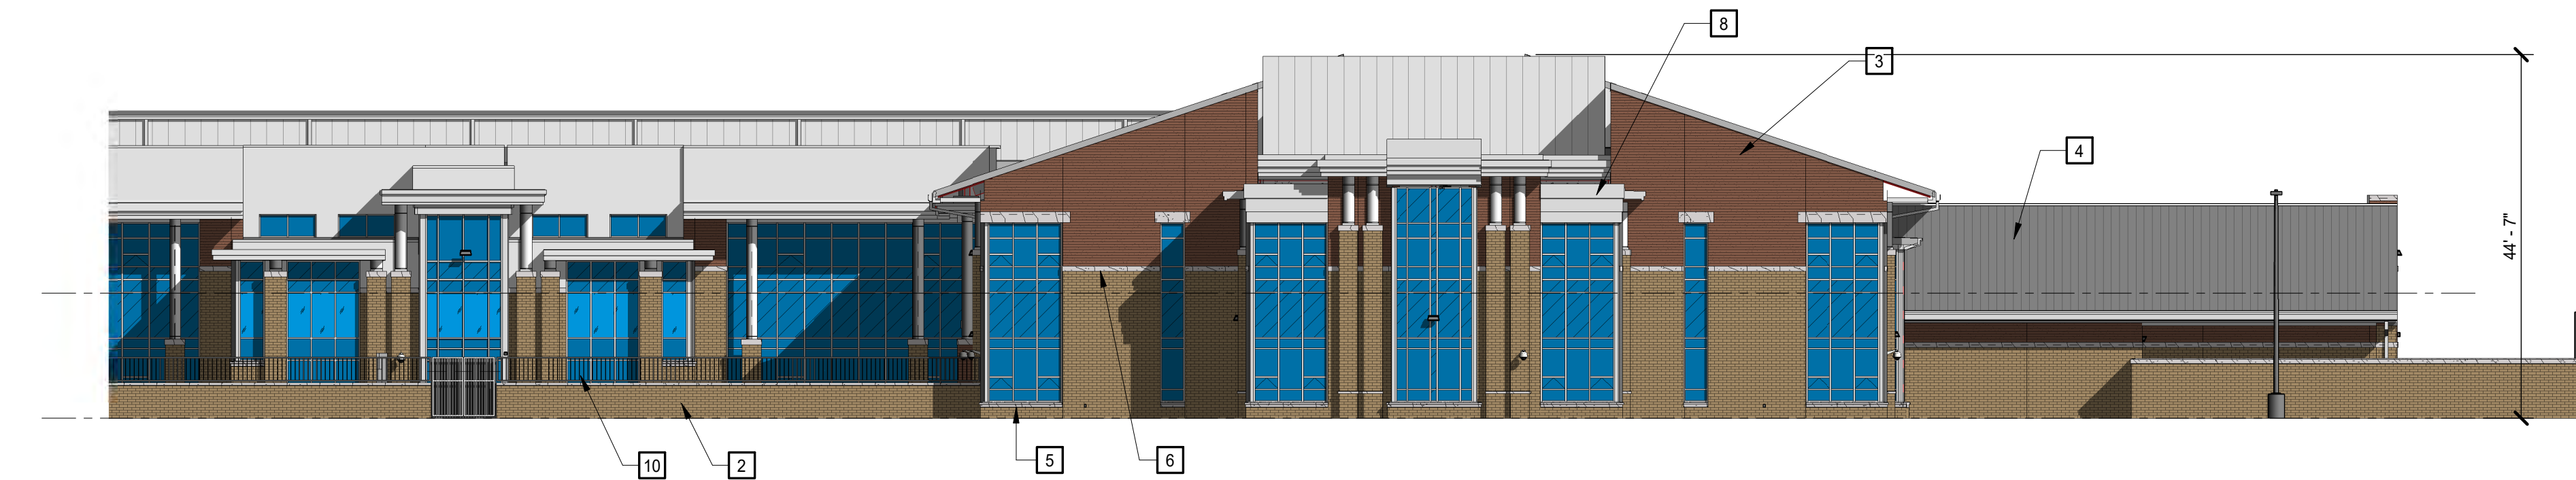


1 OVERALL EXTERIOR ELEVATION
A1.04 | A1.10 1/16" = 1'-0"

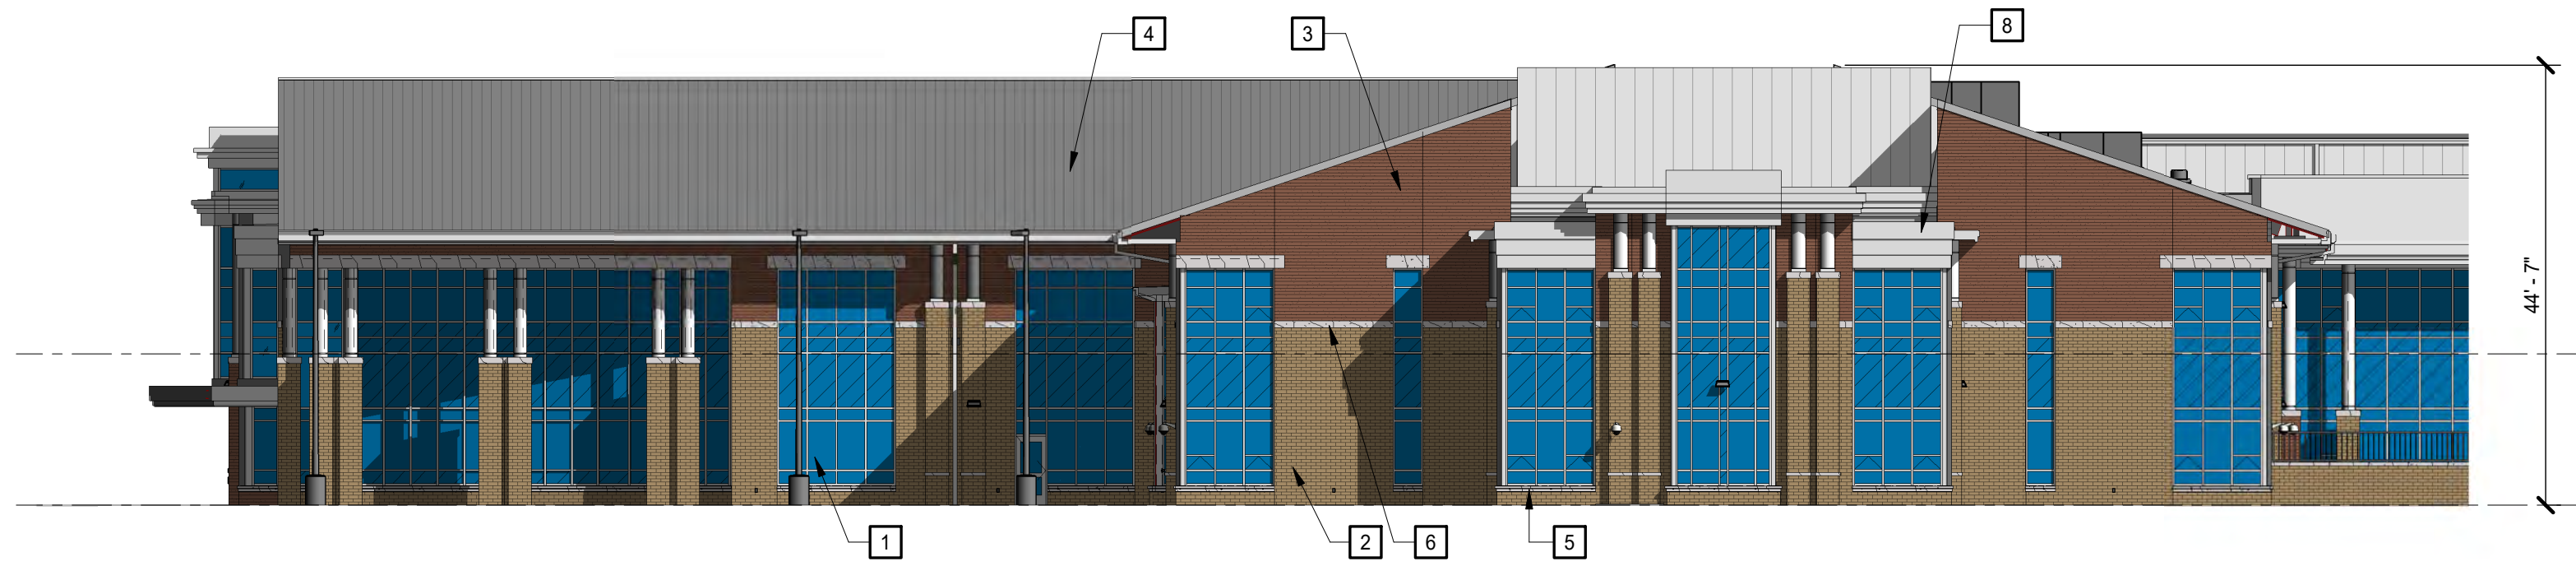


2 OVERALL EXTERIOR ELEVATION
A1.03 | A1.10 1/16" = 1'-0"

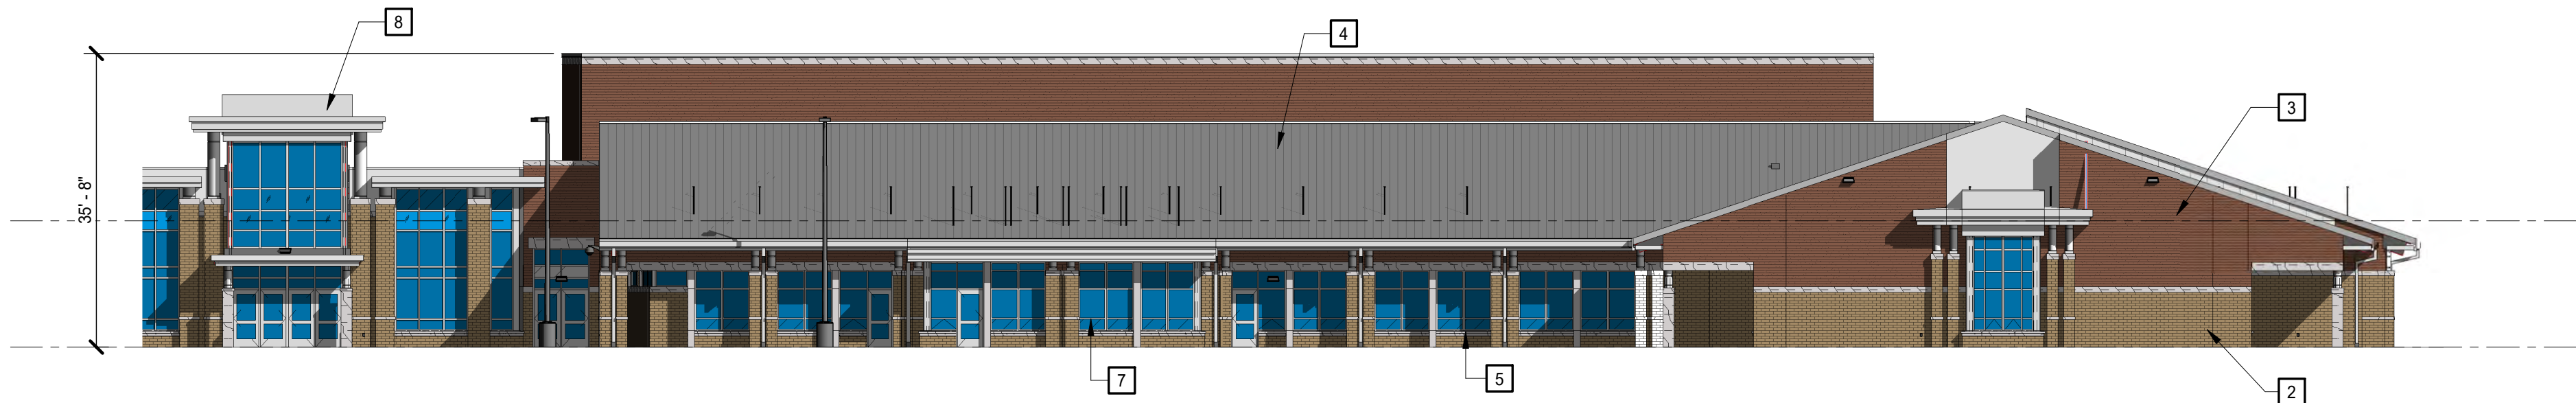

3 OVERALL EXTERIOR ELEVATION
A1.05 | A1.10 1/16" = 1'-0"

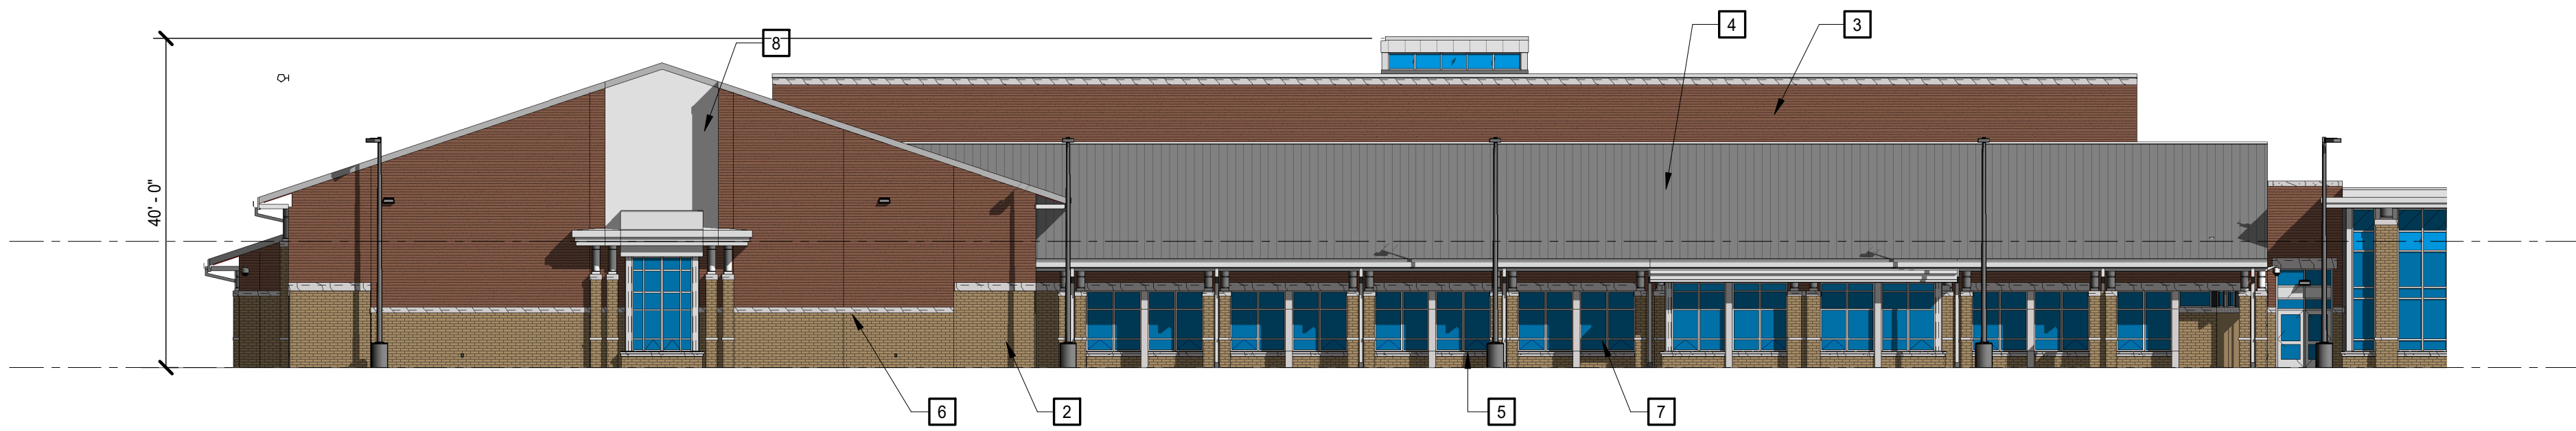

4 OVERALL EXTERIOR ELEVATION
A1.05 | A1.10 1/16" = 1'-0"

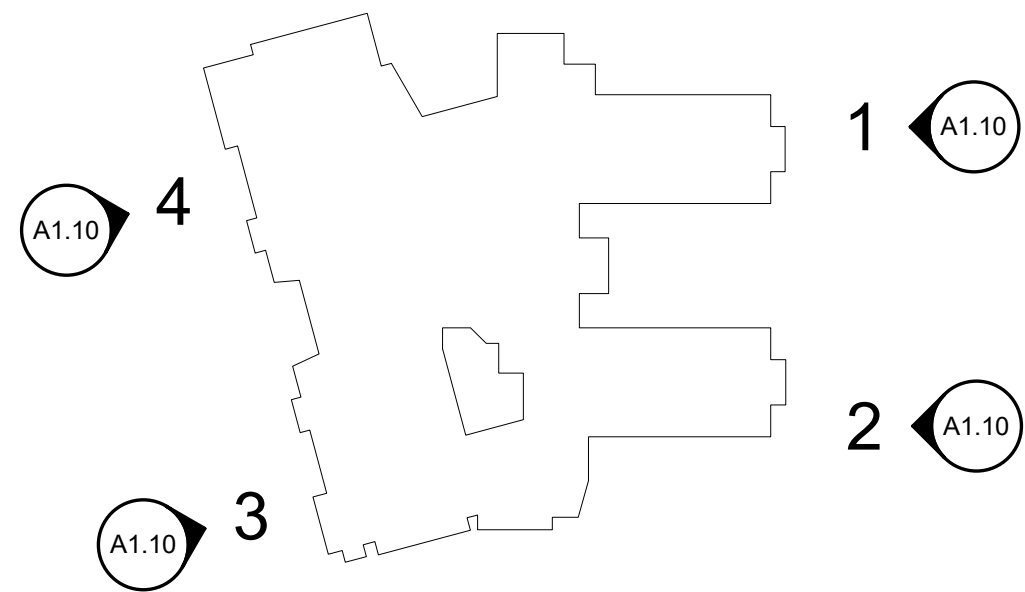

KEYPLAN
NO SCALE

- | KEYNOTES | |
|---------------------------------|---------------------------------|
| REPRESENTED BY [n] | |
| APPLIES TO DRAWINGS A1.08-A1.14 | |
| 1 | ALUMINUM CURTAIN WALL SYSTEM |
| 2 | FACE BRICK COLOR A - TAN |
| 3 | FACE BRICK COLOR B - RED |
| 4 | STANDING SEAM METAL ROOF - GRAY |
| 5 | ARCHITECTURAL PRECAST SILL |
| 6 | ARCHITECTURAL PRECAST BAND |
| 7 | ALUMINUM STOREFRONT SYSTEM |
| 8 | ALUMINUM COMPOSITE WALL PANEL |
| 9 | ARCHITECTURAL PRECAST WALL CAP |
| 10 | ALUMINIUM FENCING - BLACK |
| 11 | CHAIN LINK GATE |
| 12 | ROOF SCREEN WALL |

HIGHLAND SPRINGS HIGH SCHOOL

SDE NO. 043-19-00-100
HENRICO COUNTY PUBLIC SCHOOLS

June 25, 2019

Staff Plan

MOSELEYARCHITECTS

3200 NORFOLK STREET, RICHMOND, VA 23230

PROGRESS
PRINT NOT FOR
CONSTRUCTION

PROJECT NO.	583108
DATE:	JUNE 6, 2019
REVISIONS	
DATE	DESCRIPTION

EXTERIOR
ELEVATIONS

A1.10

6/6/2019 10:36:29 AM


H
G
F
E
D
C
B
A



8 FIELDHOUSE - EXTERIOR ELEVATION

A1.08 | A1.11

1/8" = 1'-0"

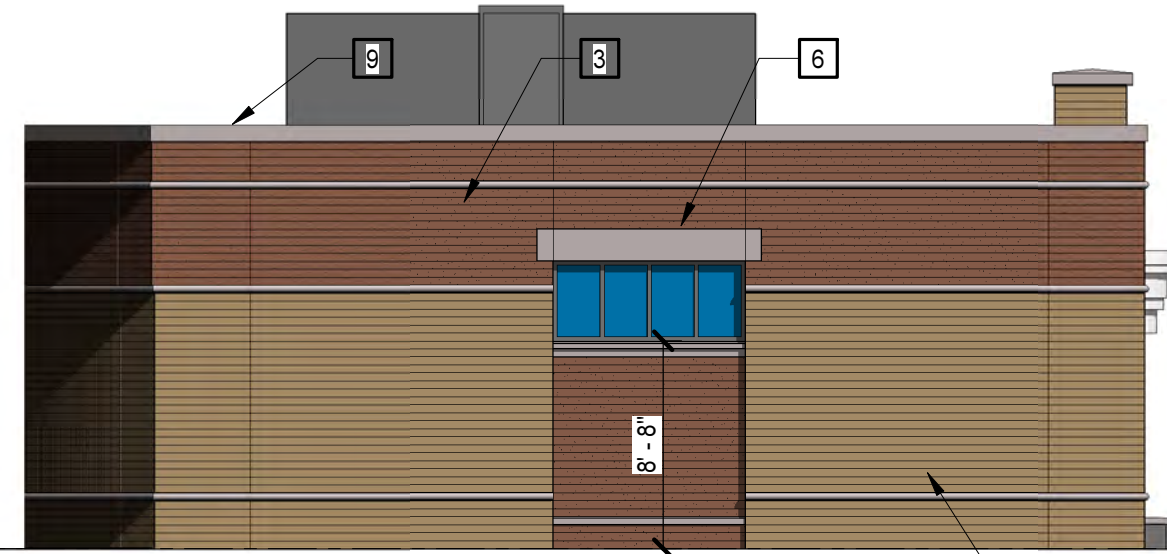

7 FIELDHOUSE - EXTERIOR ELEVATION

A1.08 | A1.11


1/8" = 1'-0"



6 FIELDHOUSE - EXTERIOR ELEVATION

A1.08 | A1.11

1/8" = 1'-0"

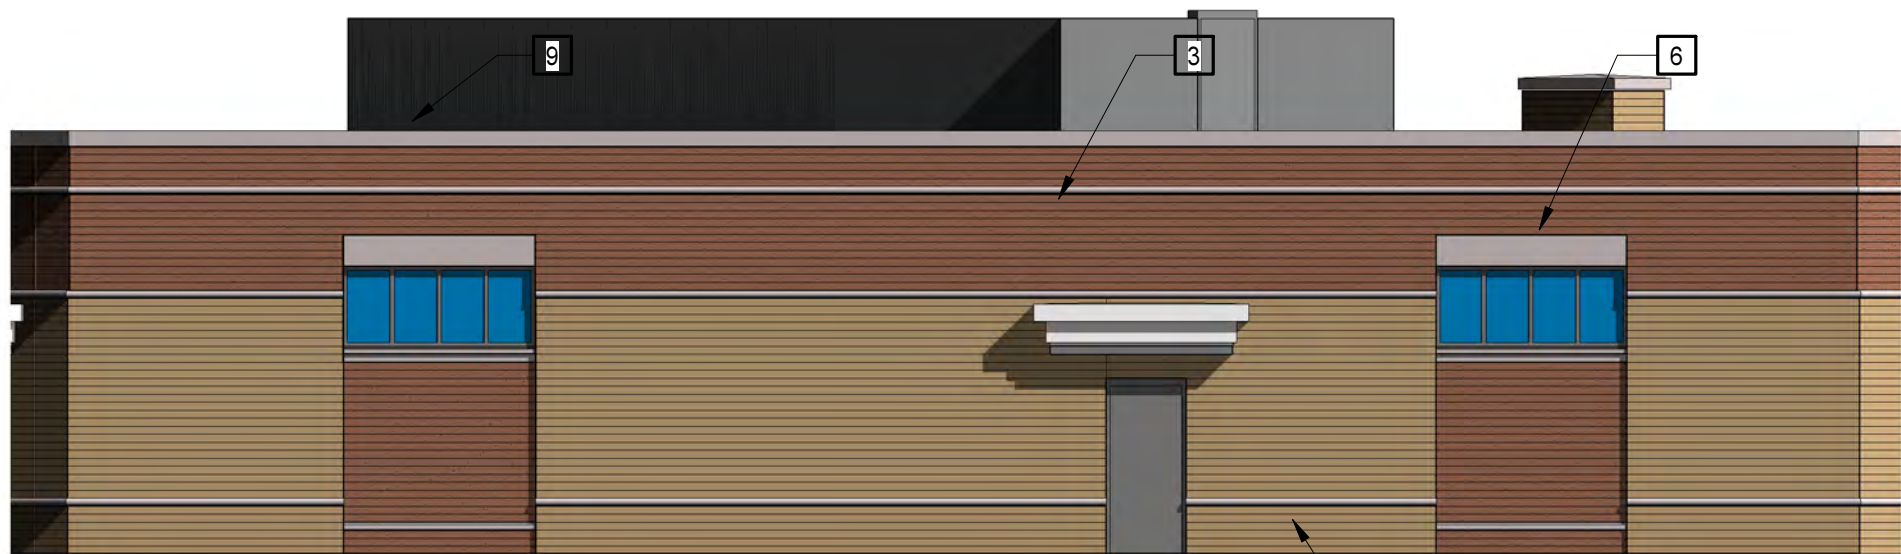

5 FIELDHOUSE - EXTERIOR ELEVATION

A1.08 | A1.11


1/8" = 1'-0"



4 CONCESSIONS BUILDING - EXTERIOR ELEVATION

A1.08 | A1.11

1/8" = 1'-0"

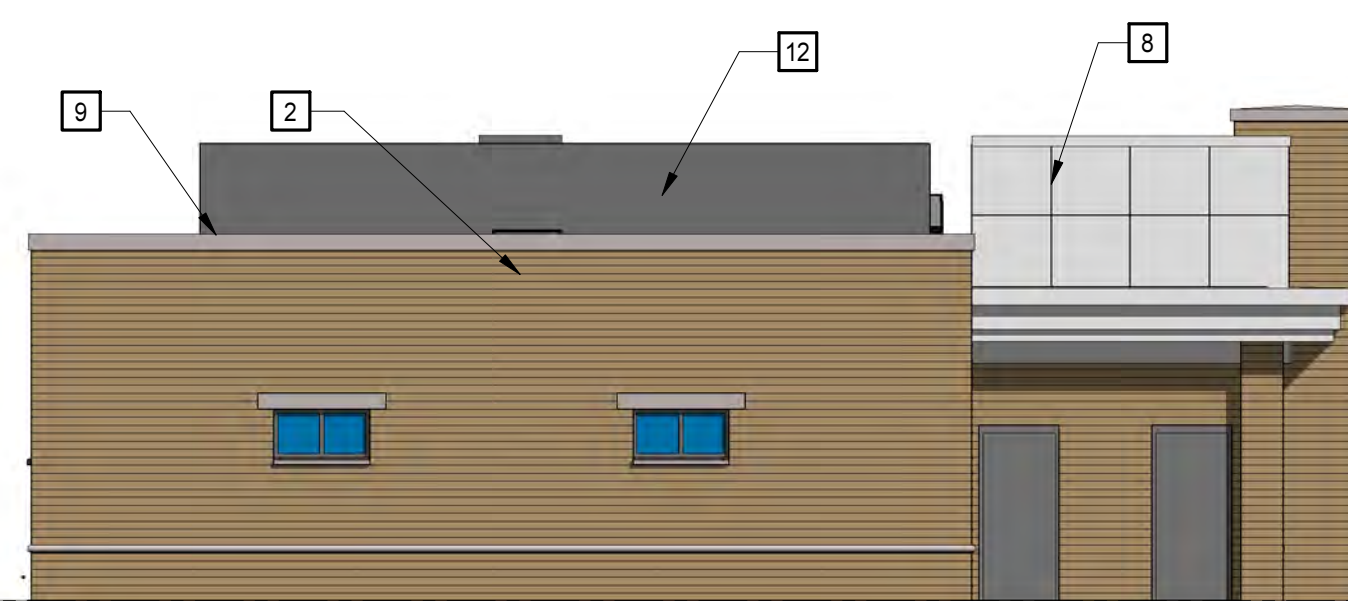

3 CONCESSIONS BUILDING - EXTERIOR ELEVATION

A1.08 | A1.11

1/8" = 1'-0"



2 CONCESSIONS BUILDING - EXTERIOR ELEVATION

A1.08 | A1.11

1/8" = 1'-0"



1 CONCESSIONS BUILDING - EXTERIOR ELEVATION

A1.08 | A1.11


1/8" = 1'-0"

KEYNOTES

REPRESENTED BY


APPLIES TO DRAWINGS A1.08-A1.14

- 1 ALUMINUM CURTAIN WALL SYSTEM
- 2 FACE BRICK COLOR A - TAN
- 3 FACE BRICK COLOR B - RED
- 4 STANDING SEAM METAL ROOF - GRAY
- 5 ARCHITECTURAL PRECAST SILL
- 6 ARCHITECTURAL PRECAST BAND
- 7 ALUMINUM STOREFRONT SYSTEM
- 8 ALUMINUM COMPOSITE WALL PANEL
- 9 ARCHITECTURAL PRECAST WALL CAP
- 10 ALUMINIUM FENCING - BLACK
- 11 CHAIN LINK GATE
- 12 ROOF SCREEN WALL

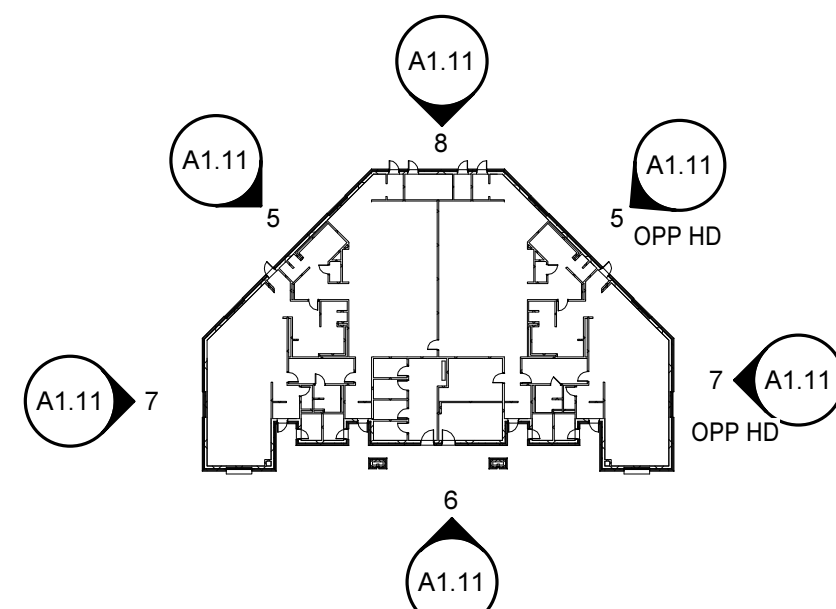

FLOOR PLAN - FIELDHOUSE

NO SCALE

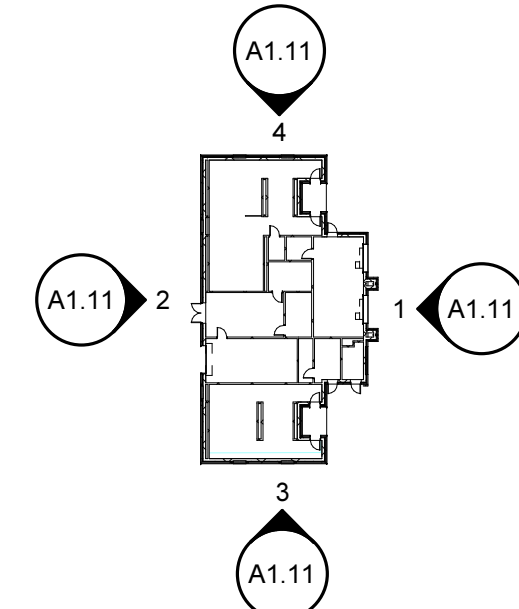

FLOOR PLAN - CONCESSIONS

NO SCALE

HIGHLAND SPRINGS HIGH SCHOOL

SDE NO. 043-19-00-100

HENRICO COUNTY PUBLIC SCHOOLS

Staff Plan

PROJECT NO. 583108

DATE: JUNE 6, 2019

REVISIONS

DATE DESCRIPTION

EXTERIOR
ELEVATIONS

A1.11

MOSELEYARCHITECTS

3200 NORFOLK STREET, RICHMOND, VA 23230

POD2019-00168

June 25, 2019

PROGRESS
PRINT NOT FOR
CONSTRUCTION

Projected Schedule

Design	January 2019 - June 2019
BOS POD Hearing Scheduled	June 25, 2019
Advertise	July 2019
Award	August 2019
Construction	September 2019 - August 2021
Outfitting	July 2021 - August 2021
Expected Opening	Monday, August 30, 2021