



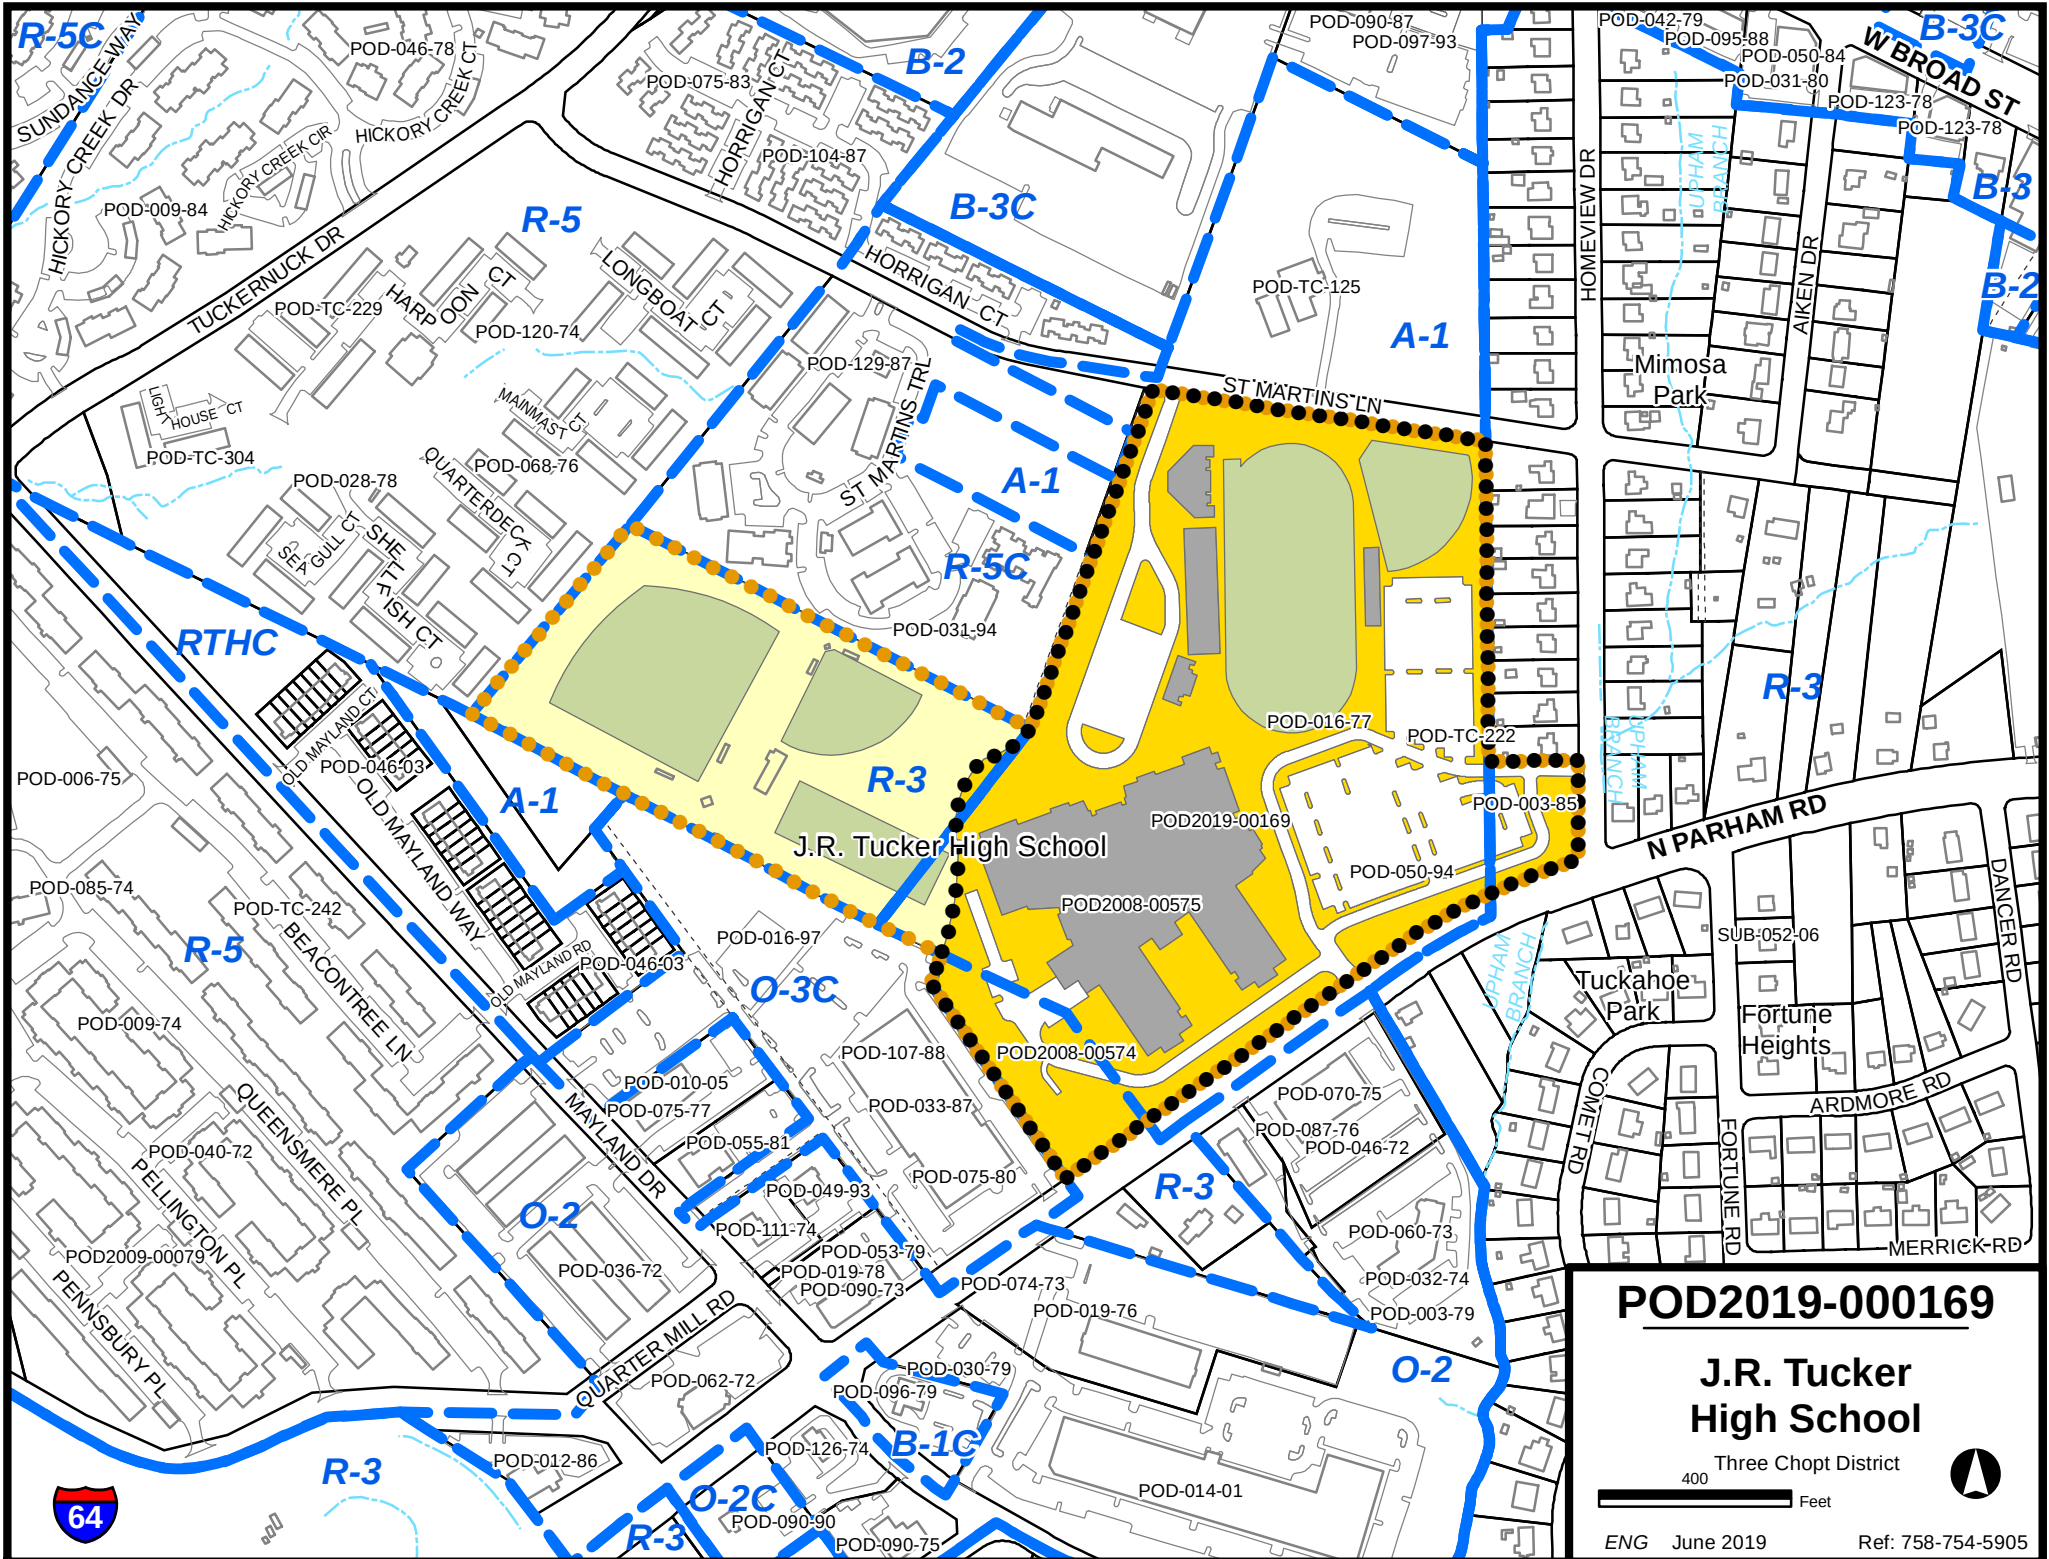

POD2019-000169

**J.R. Tucker
High School**

Three Chopt District

 

ENG June 2019


Ref: 758-754-5905



POD2019-000169

**J.R. Tucker
High School**

Three Chopt District

 



ENG June 2019

Ref: 758-754-5905





TUCKER HIGH SCHOOL
CONCEPTUAL PLAN RENDERING

 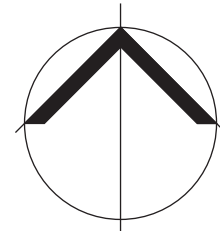

MOSELEYARCHITECTS

HCPS

TIMMONS GROUP
YOUR VISION ACHIEVED THROUGH OURS.

5/28/2019 2:23:40 PM

A
B
C
D
E
F
G
H



JR TUCKER HIGH SCHOOL - PERSPECTIVE

1 2 3 4 5 6 7 8

MOSELEYARCHITECTS

8000 BRIMWOODS IS FREETZT, SUITE 400 WINDSOR PARK, VA 22151

POD2019-00169

PROGRESS
PRINT NOT
FOR
CONSTRUCTION

J.R. TUCKER HIGH SCHOOL

HENRICO COUNTY PUBLIC SCHOOLS

June 25, 2019

PROJECT NO. 583108	
DATE: MAY 28, 2019	
REVISIONS	
DATE	DESCRIPTION

Staff Plan

EXTERIOR
PERSPECTIVE


A1.12

6/7/2019 11:21:03 AM

A
B
C
D
E
F
G
H

LEGEND

- Administration
- Athletics
- Auditorium
- Circulation
- Classroom
- Classroom - Specialty
- Extended Learning
- Fine Arts
- Flexible Science
- Food Services
- Media Center
- Science
- Special Education
- Storage
- Student Activities
- Support / MEP / Stor
- Toilets
- Welcome Center

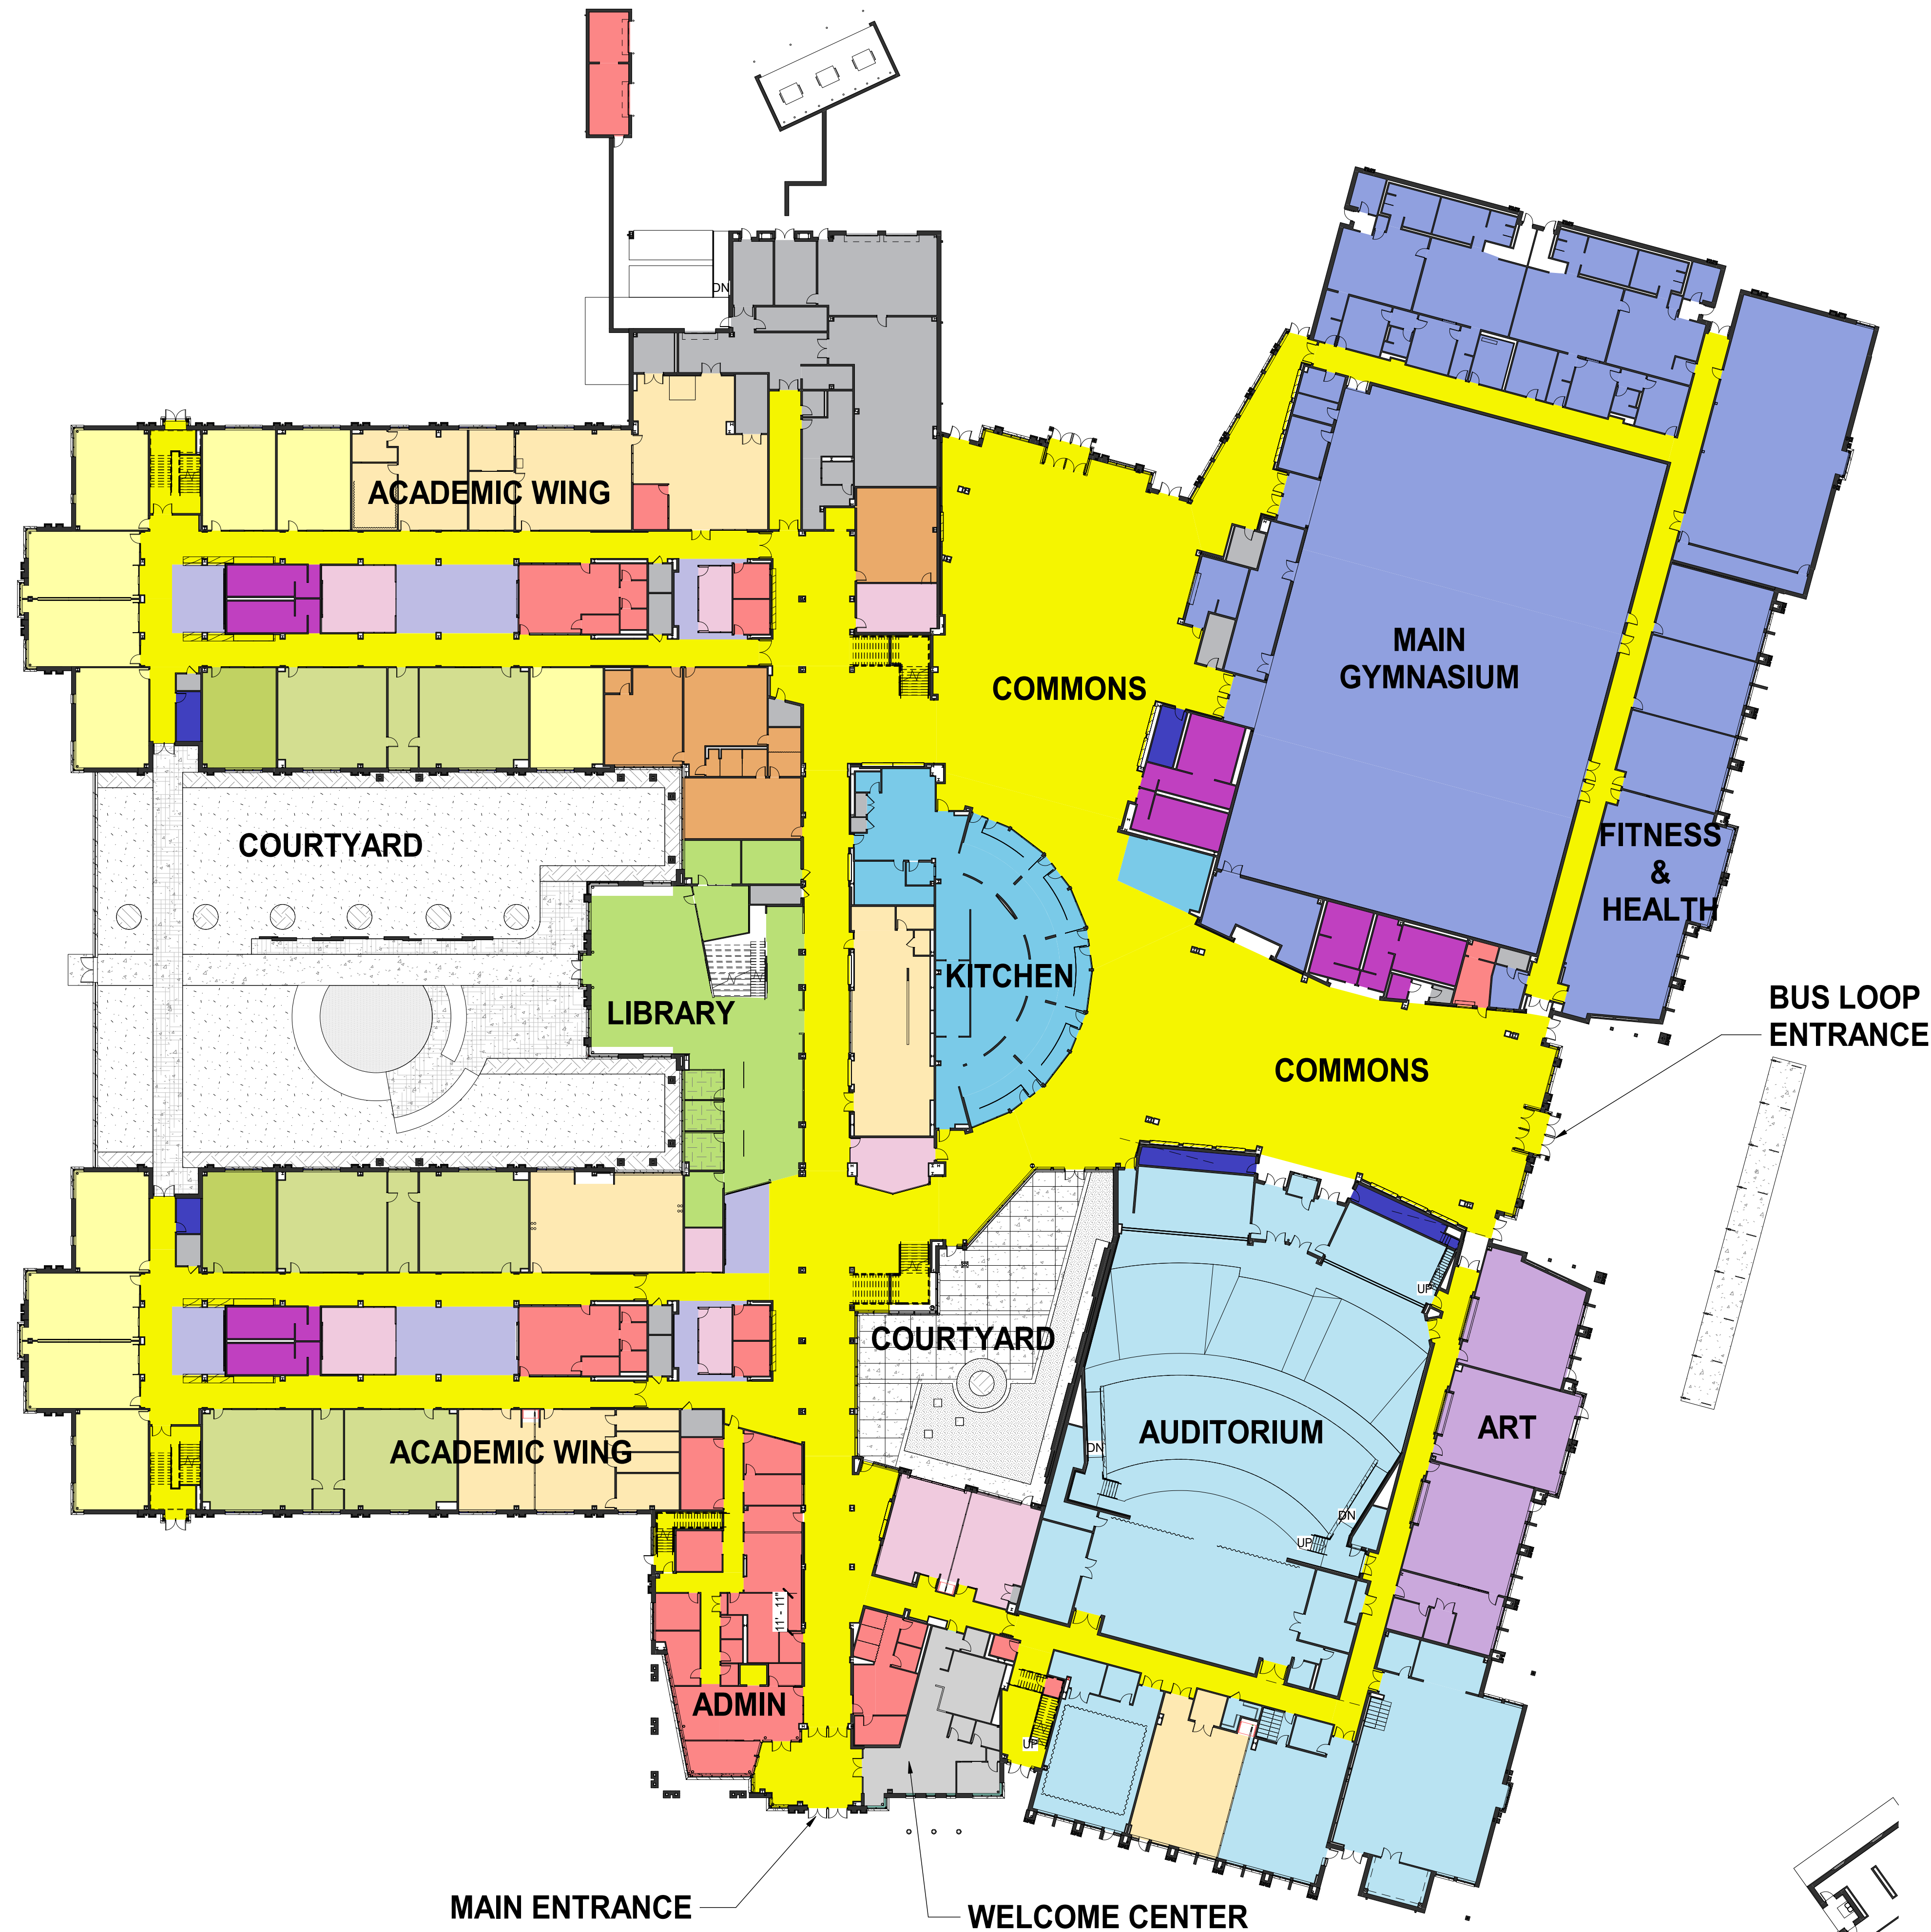

OVERALL FIRST FLOOR PLAN

1" = 30'-0"

PROGRESS
PRINT NOT
FOR
CONSTRUCTION

J.R. TUCKER HIGH SCHOOL

SDE NO. 043-60-00-102

HENRICO COUNTY PUBLIC SCHOOLS

June 25, 2019

POD2019-00169


PROJECT NO.	583108
DATE:	JUNE 6, 2019
REVISIONS	
DATE	DESCRIPTION

Staff Plan

OVERALL FIRST
FLOOR PLAN

A1.01

5/29/2019 8:40:00 AM

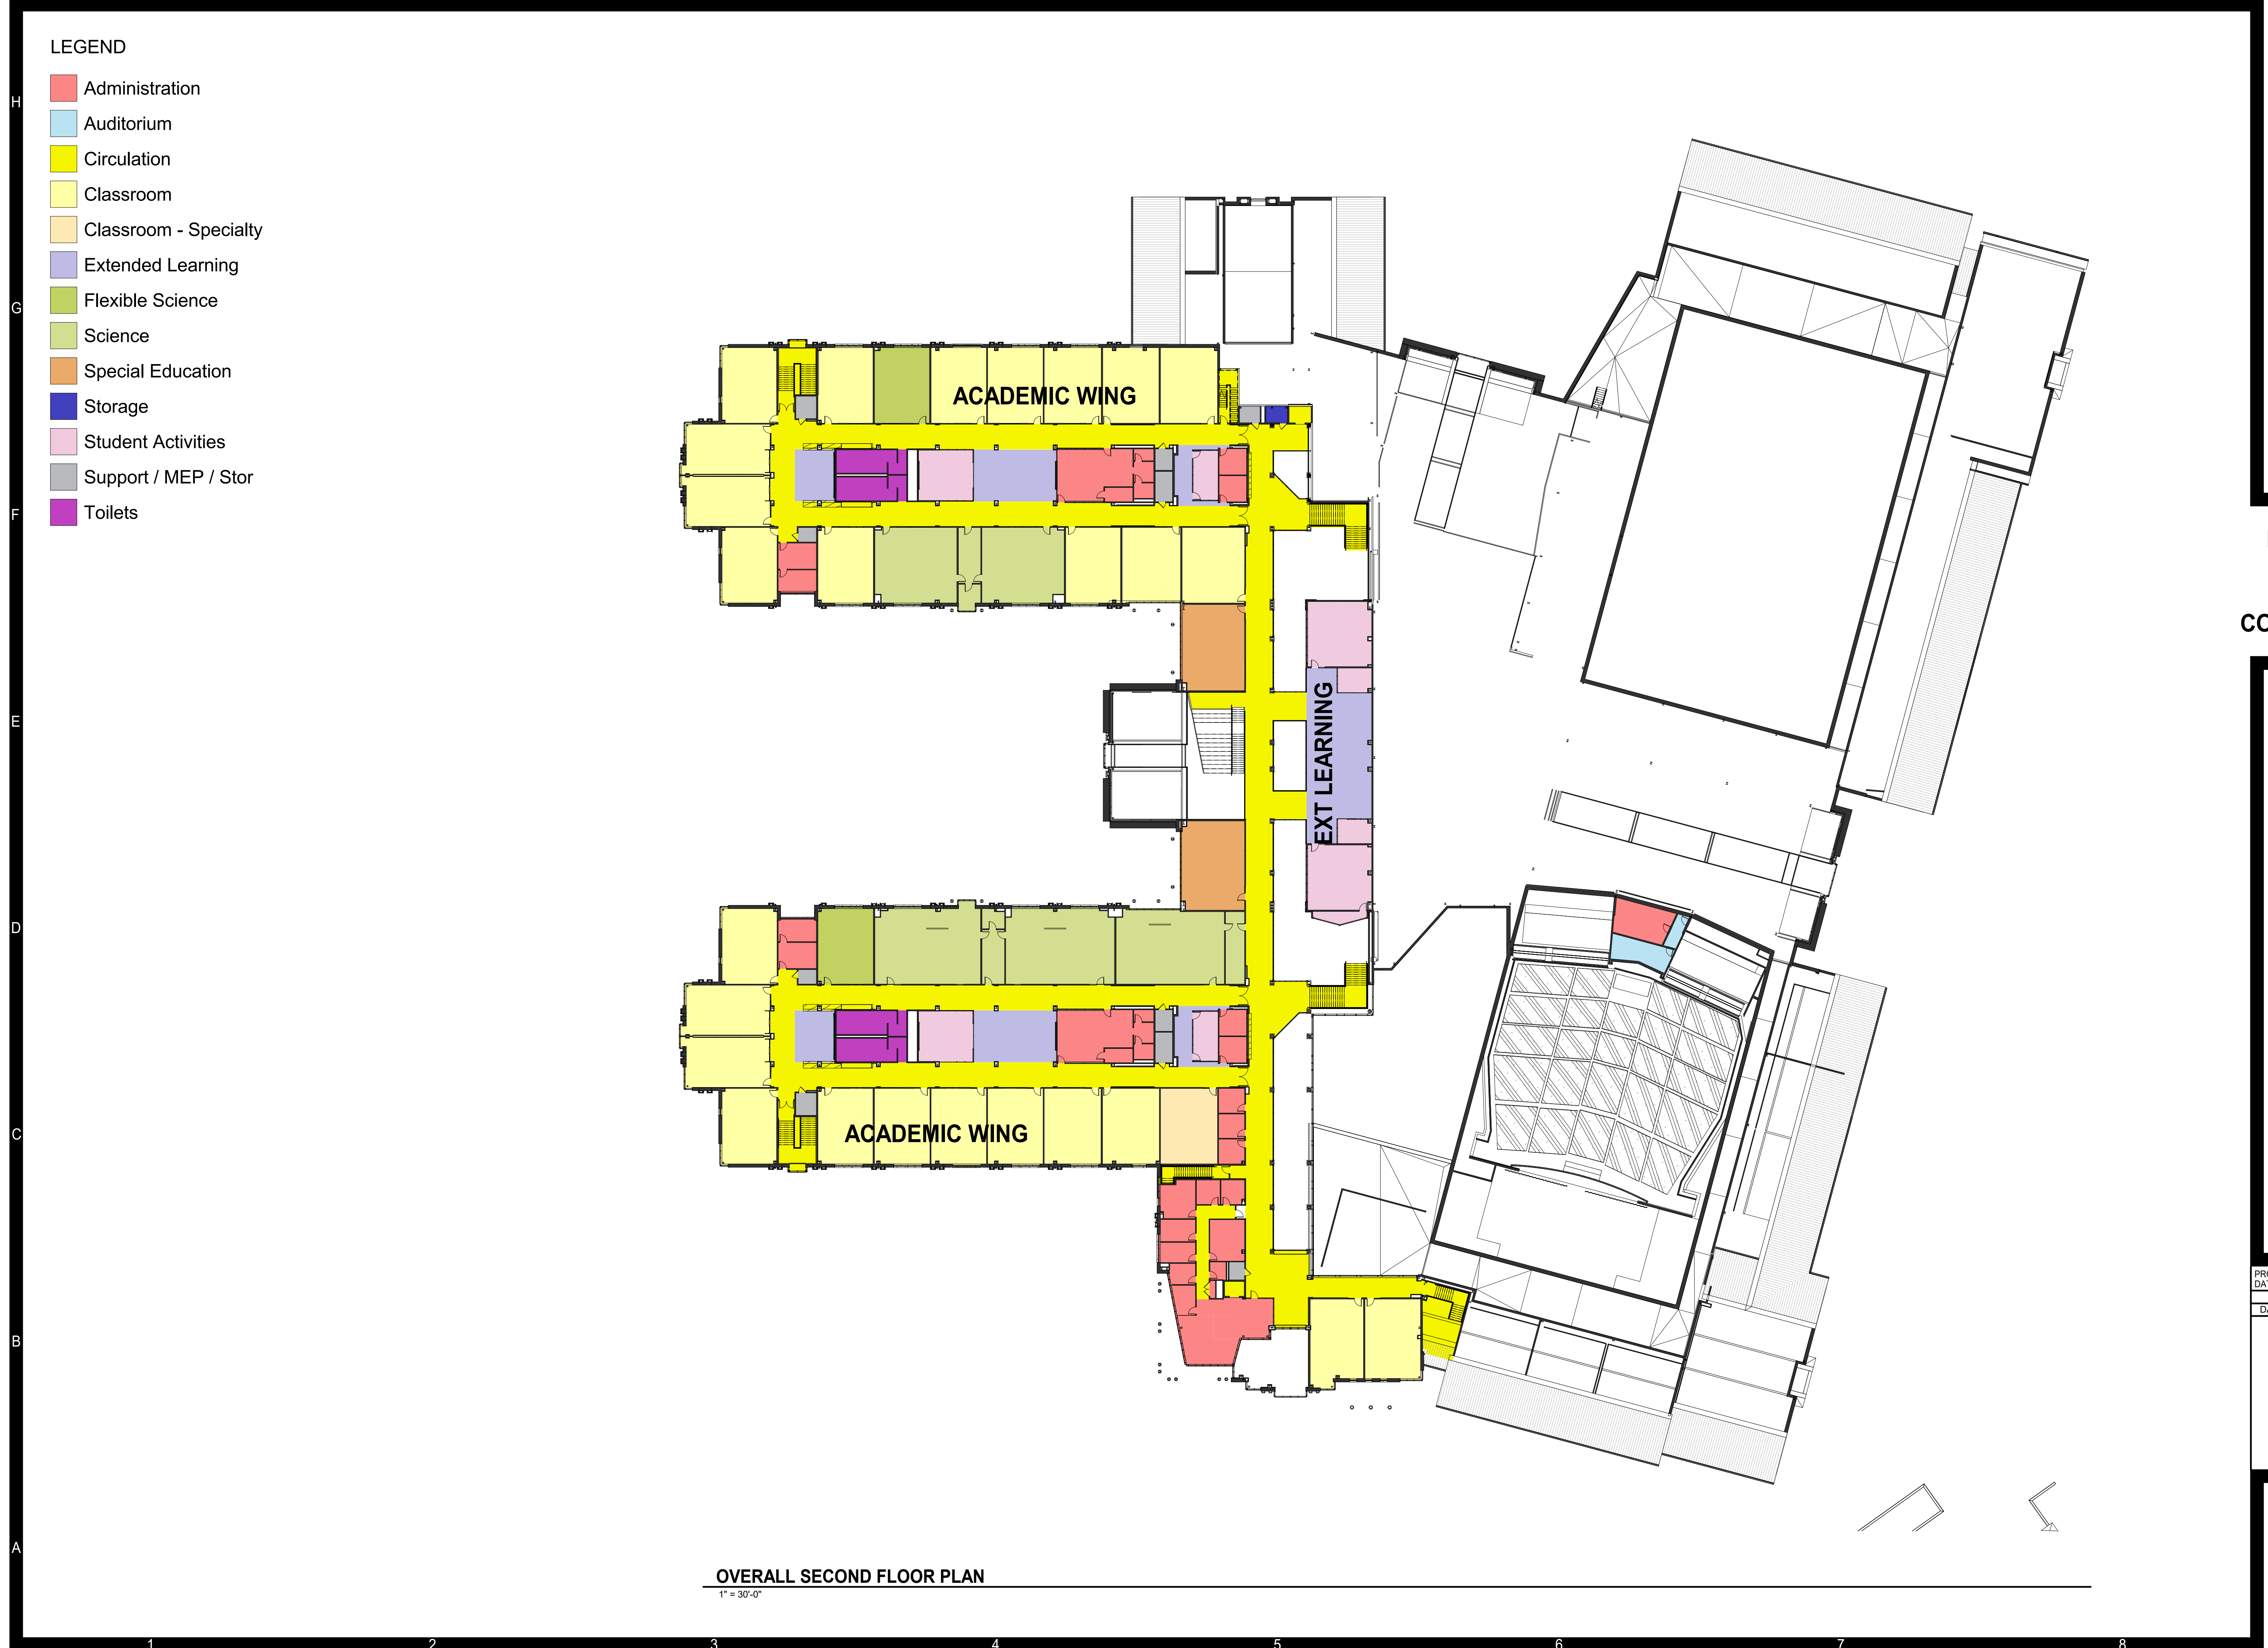

OVERALL SECOND FLOOR PLAN

1" = 30'-0"

LEGEND

- Administration
- Auditorium
- Circulation
- Classroom
- Classroom - Specialty
- Extended Learning
- Flexible Science
- Science
- Special Education
- Storage
- Student Activities
- Support / MEP / Stor
- Toilets

MOSELEYARCHITECTS

3200 NORFOLK STREET, RICHMOND, VA 23230

POD2019-00169

PROGRESS
PRINT NOT
FOR
CONSTRUCTION

J.R. TUCKER HIGH SCHOOL

HENRICO COUNTY PUBLIC SCHOOLS

June 25, 2019

Staff Plan


PROJECT NO. 583108	DATE: MAY 28, 2019
REVISIONS	DATE DESCRIPTION

OVERALL
SECOND FLOOR
PLAN

A1.02

6/7/2019 11:21:44 AM


A
B
C
D
E
F
G
H

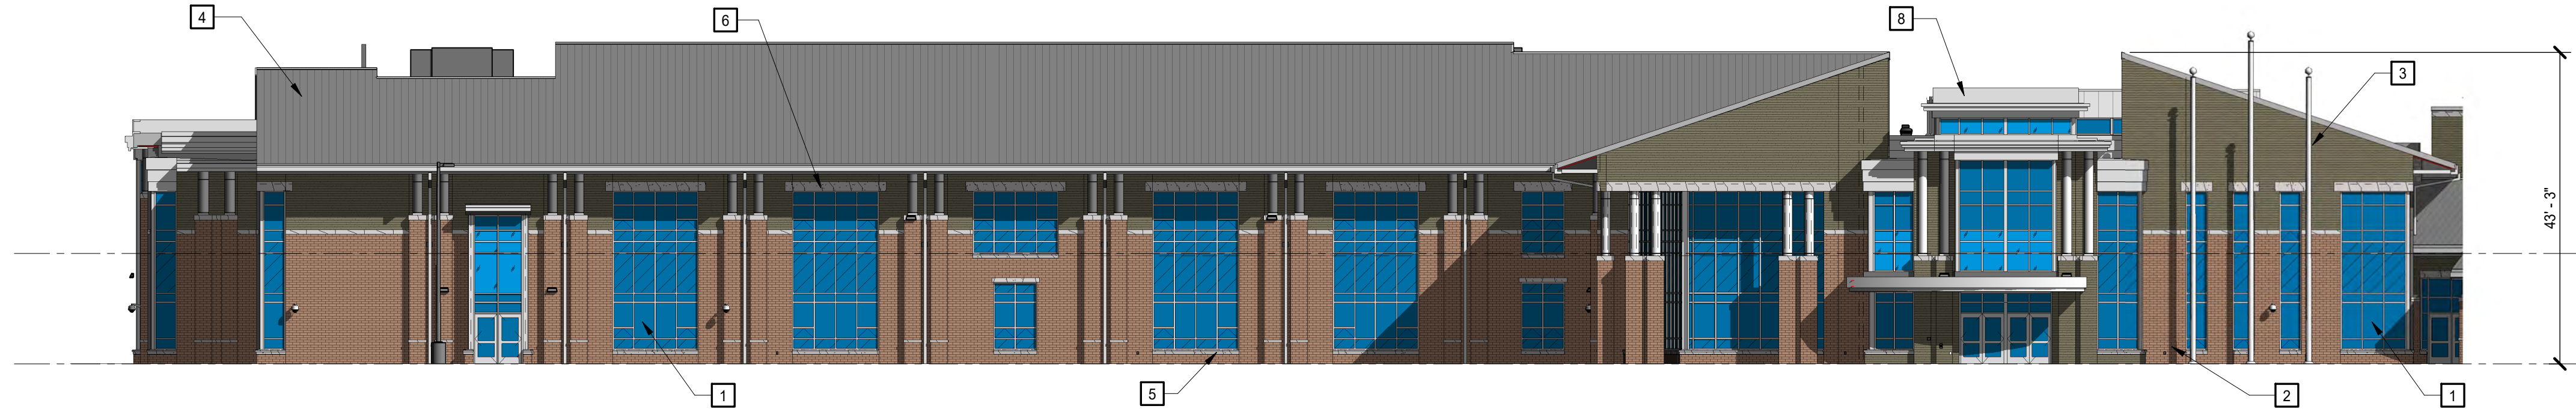


1 OVERALL EXTERIOR ELEVATION
A1.03 | A1.09 1/16" = 1'-0"




2 OVERALL EXTERIOR ELEVATION
A1.05 | A1.09 1/16" = 1'-0"

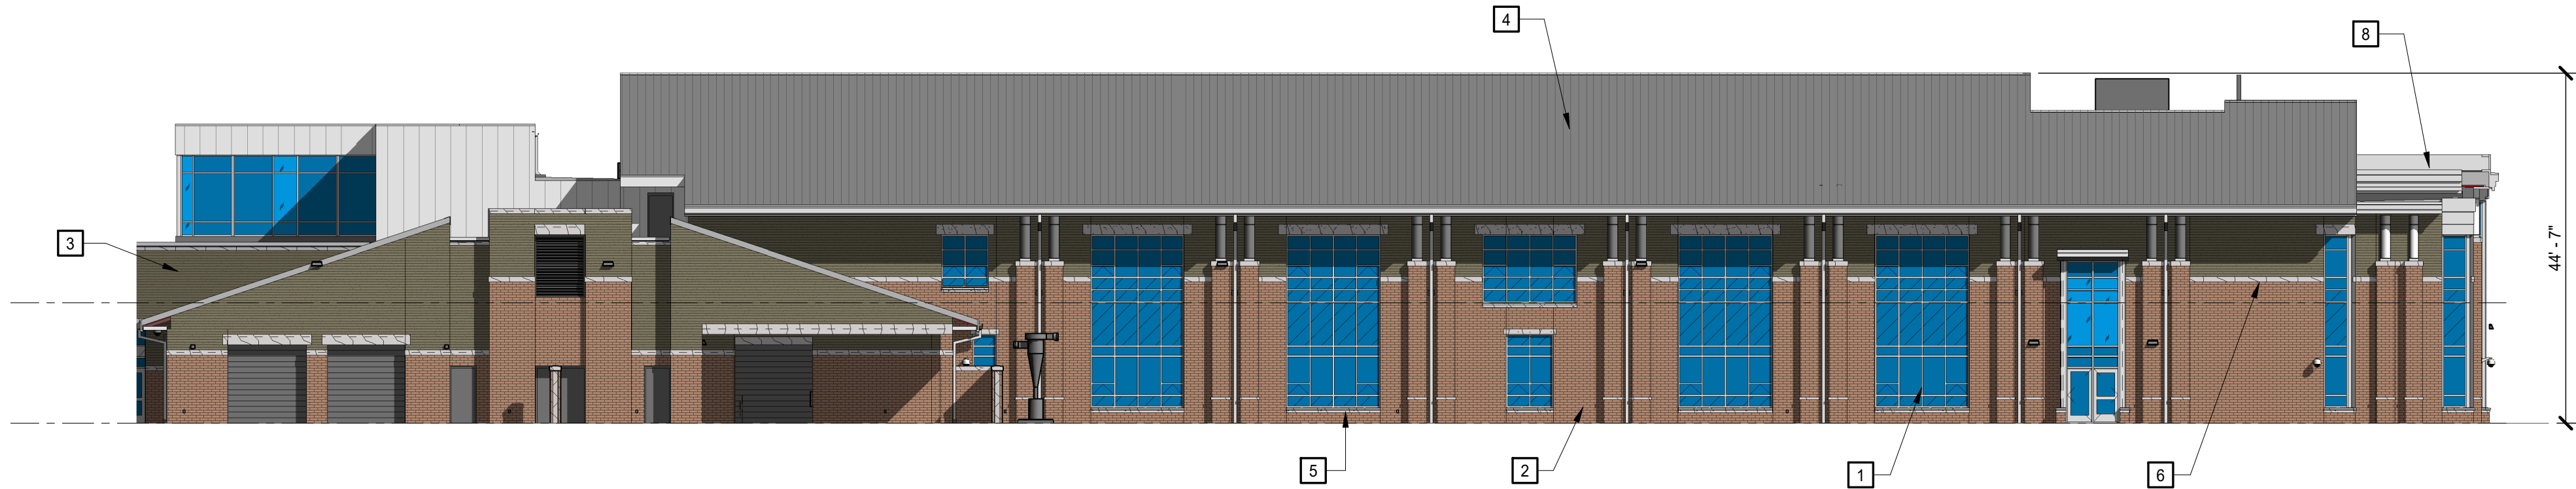

3 OVERALL EXTERIOR ELEVATION
A1.04 | A1.09 1/16" = 1'-0"

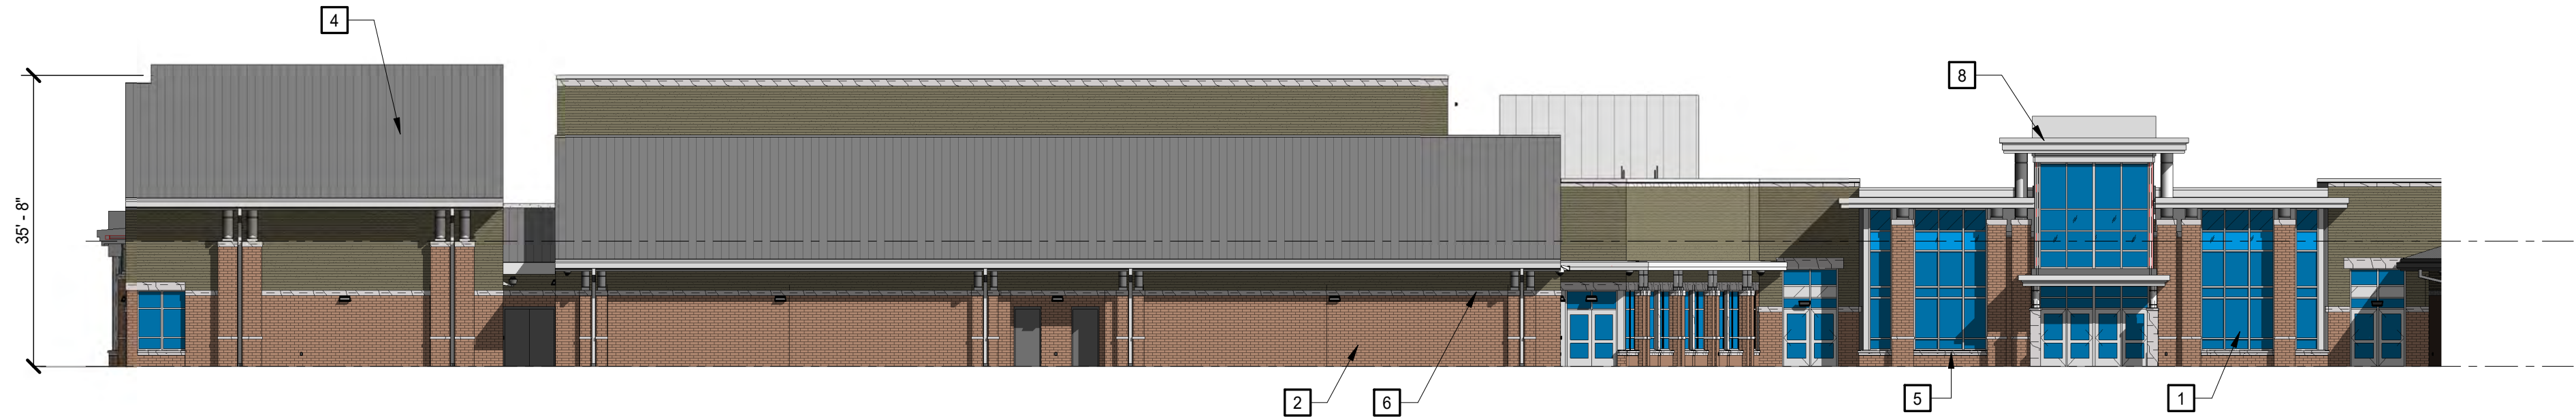

4 OVERALL EXTERIOR ELEVATION
A1.1.1.1 | A1.09 1/16" = 1'-0"

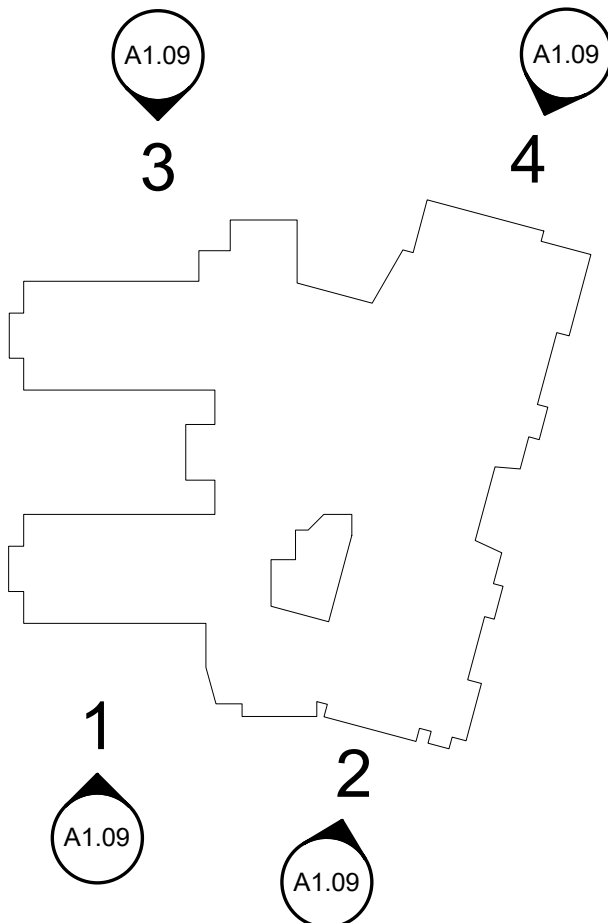

KEYPLAN
NO SCALE

KEYNOTES	
REPRESENTED BY 1	
APPLIES TO DRAWINGS A1.08-A1.14	
1	ALUMINUM CURTAIN WALL SYSTEM
2	FACE BRICK COLOR A - RED
3	FACE BRICK COLOR B - GRAY
4	STANDING SEAM METAL ROOF - GRAY
5	ARCHITECTURAL PRECAST SILL
6	ARCHITECTURAL PRECAST BAND
7	ALUMINUM STOREFRONT SYSTEM
8	ALUMINUM COMPOSITE WALL PANEL
9	ARCHITECTURAL PRECAST WALL CAP
10	ALUMINIUM FENCING - BLACK
11	CHAIN LINK GATE
12	ROOF SCREEN WALL

MOSELEYARCHITECTS

3200 NORFOLK STREET, RICHMOND, VA 23230

POD2019-00169

PROGRESS
PRINT NOT
FOR
CONSTRUCTI

J.R. TUCKER HIGH SCHOOL

SDE NO. 043-60-00-102
HENRICO COUNTY PUBLIC SCHOOLS

June 25, 2019

Staff Plan


PROJECT NO. 583108	DATE: JUNE 6, 2019
REVISIONS	DESCRIPTION

EXTERIOR
ELEVATIONS


A1.09

6/7/2019 11:22:30 AM


H
G
F
E
D
C
B
A

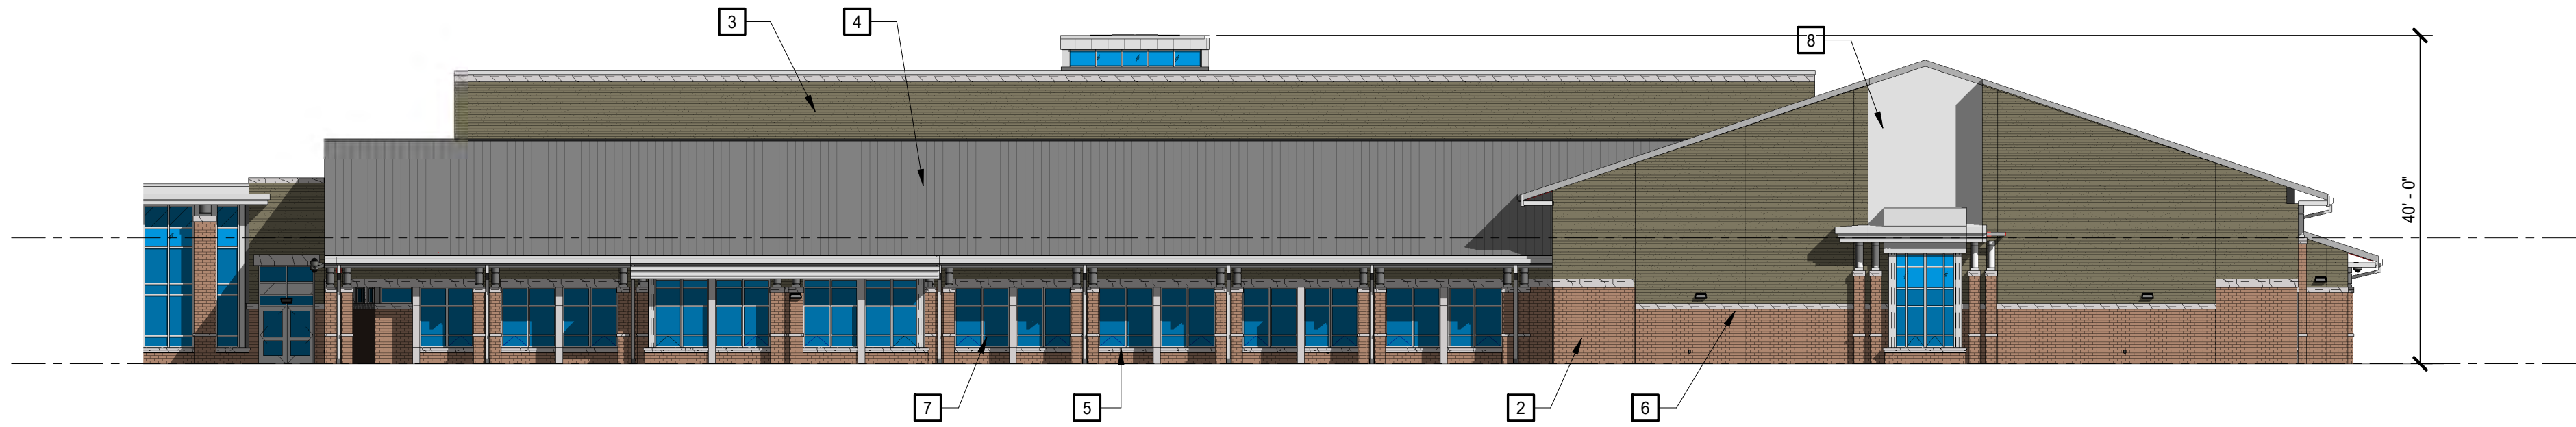


4 OVERALL EXTERIOR ELEVATION
A1.05 | A1.10 1/16" = 1'-0"

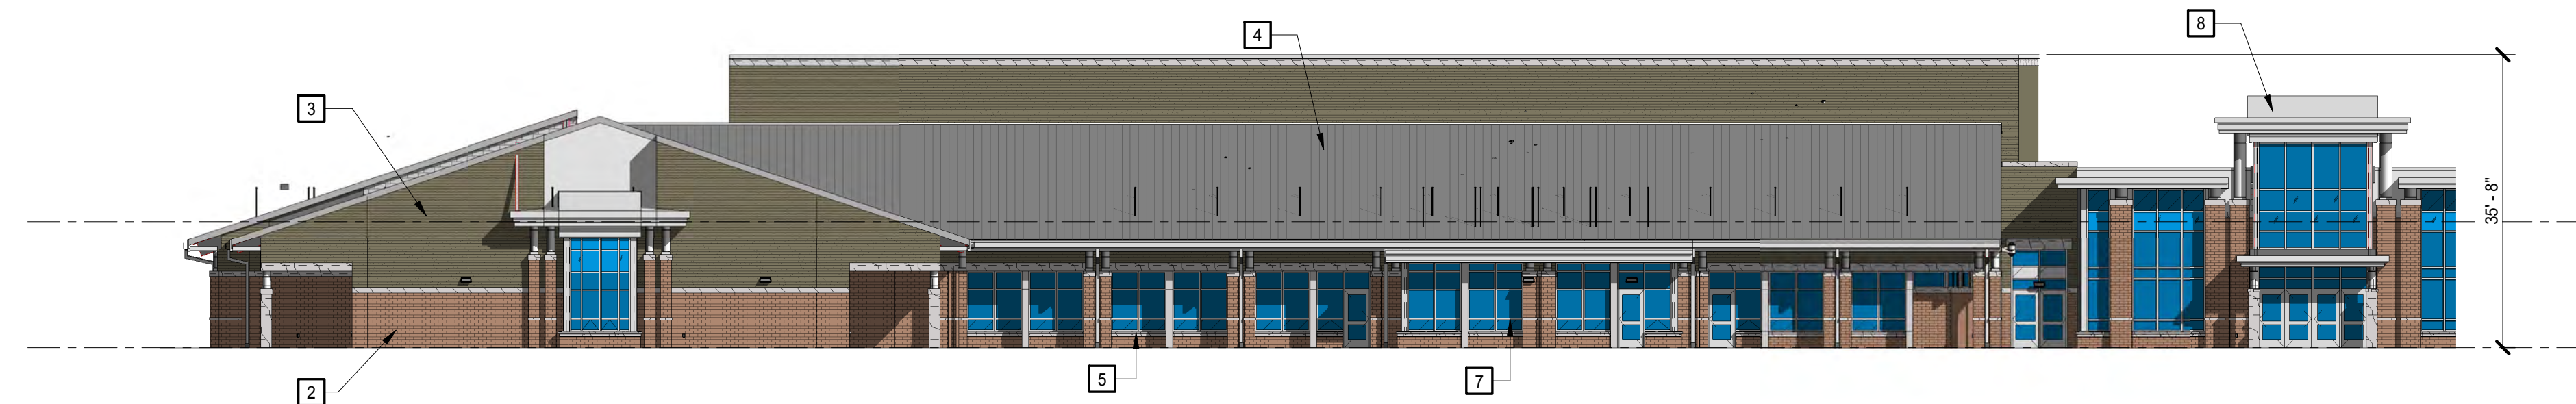

3 OVERALL EXTERIOR ELEVATION
A1.05 | A1.10 1/16" = 1'-0"

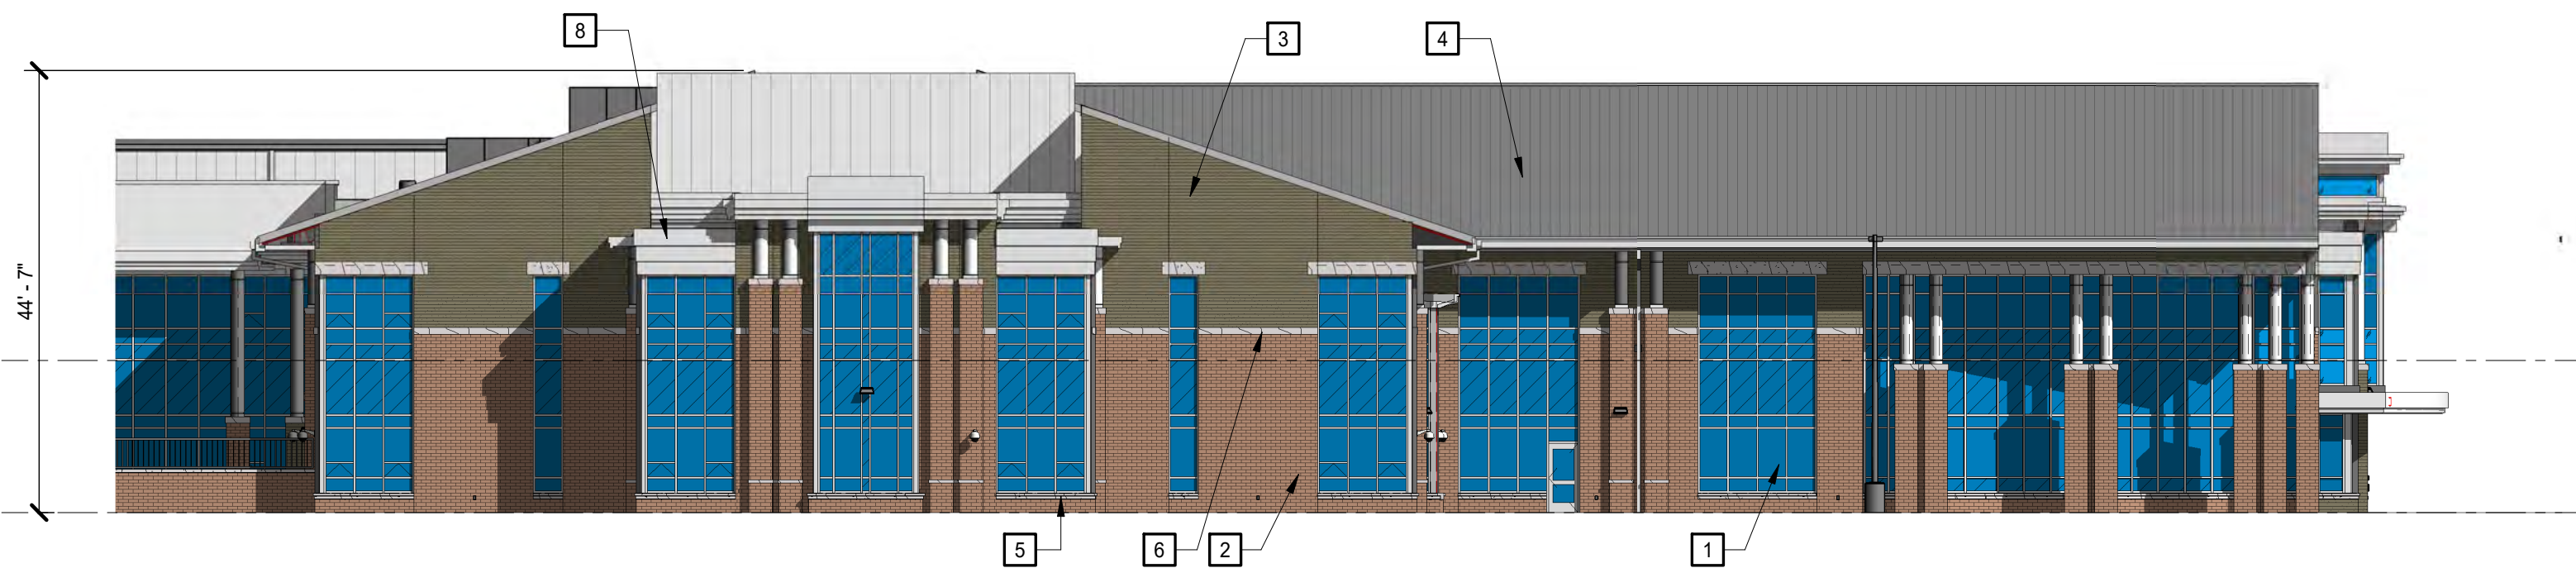


2 OVERALL EXTERIOR ELEVATION
A1.03 | A1.10 1/16" = 1'-0"

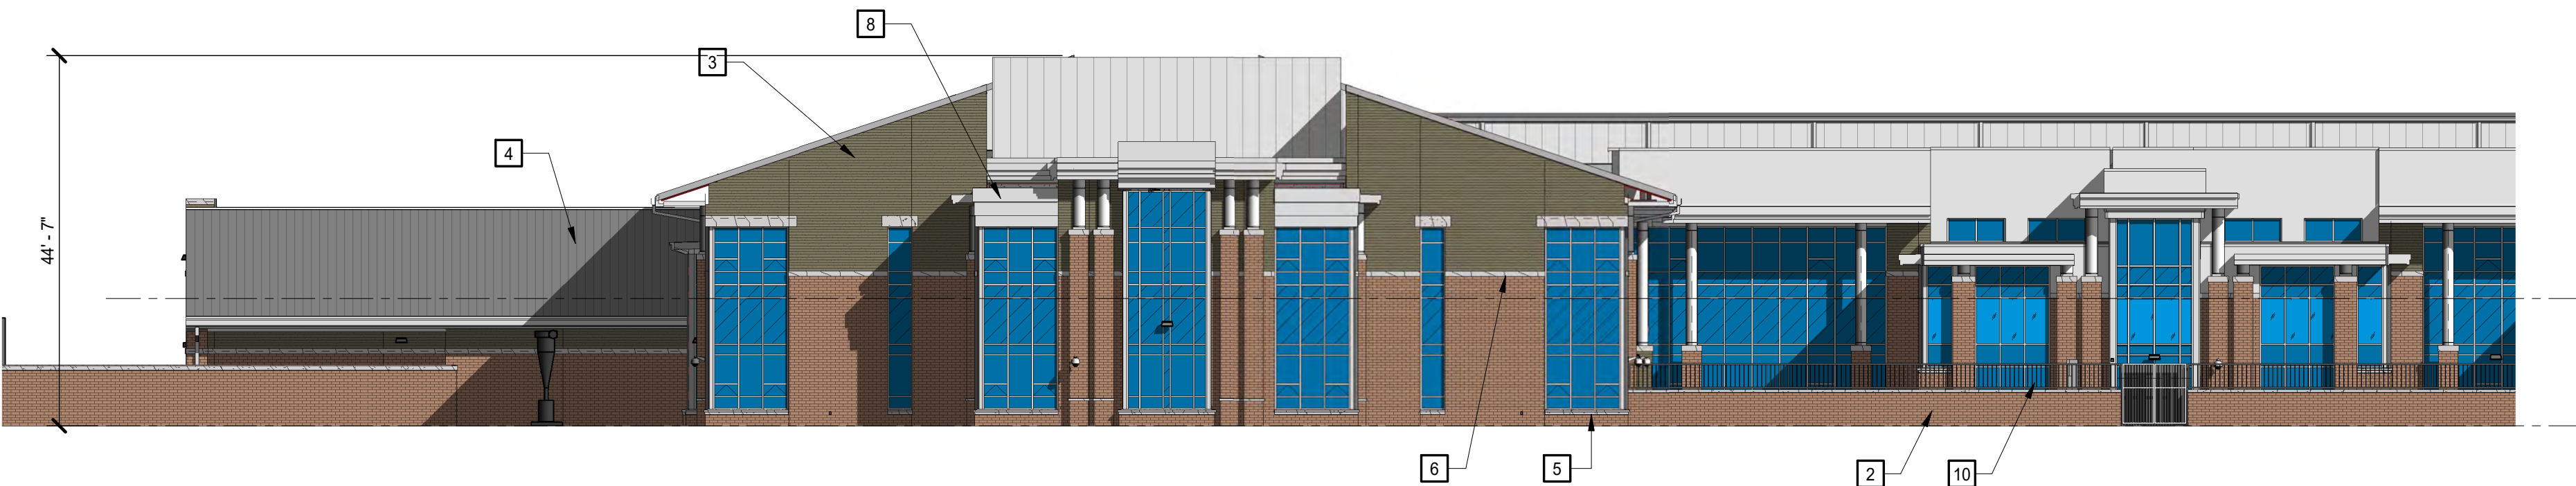

1 OVERALL EXTERIOR ELEVATION
A1.04 | A1.10 1/16" = 1'-0"

KEYNOTES	
REPRESENTED BY [A1.10]	
APPLIES TO DRAWINGS A1.08-A1.14	
1	ALUMINUM CURTAIN WALL SYSTEM
2	FACE BRICK COLOR A - RED
3	FACE BRICK COLOR B - GRAY
4	STANDING SEAM METAL ROOF - GRAY
5	ARCHITECTURAL PRECAST SILL
6	ARCHITECTURAL PRECAST BAND
7	ALUMINUM STOREFRONT SYSTEM
8	ALUMINUM COMPOSITE WALL PANEL
9	ARCHITECTURAL PRECAST WALL CAP
10	ALUMINIUM FENCING - BLACK
11	CHAIN LINK GATE
12	ROOF SCREEN WALL

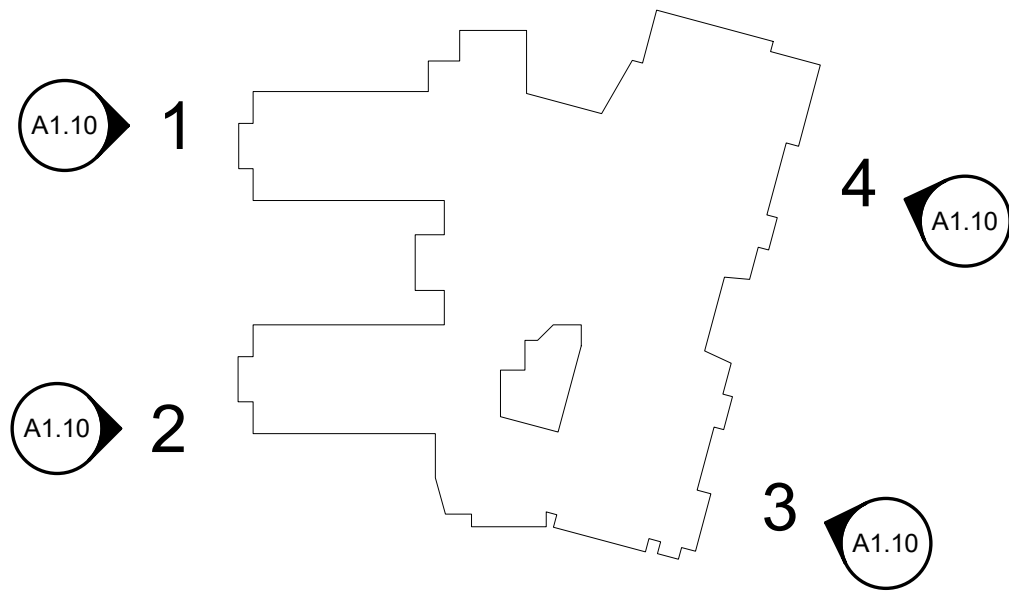

KEYPLAN
NO SCALE

MOSELEYARCHITECTS

3200 NORFOLK STREET, RICHMOND, VA 23230

PROGRESS
PRINT NOT
FOR
CONSTRUCTION

J.R. TUCKER HIGH SCHOOL

SDE NO. 043-60-00-102
HENRICO COUNTY PUBLIC SCHOOLS

June 25, 2019

Staff Plan


PROJECT NO.	583108
DATE:	JUNE 6, 2019
REVISIONS	
DATE	DESCRIPTION

EXTERIOR
ELEVATIONS

A1.10

6/6/2019 8:15:20 AM

H
G
F
E
D
C
B
A

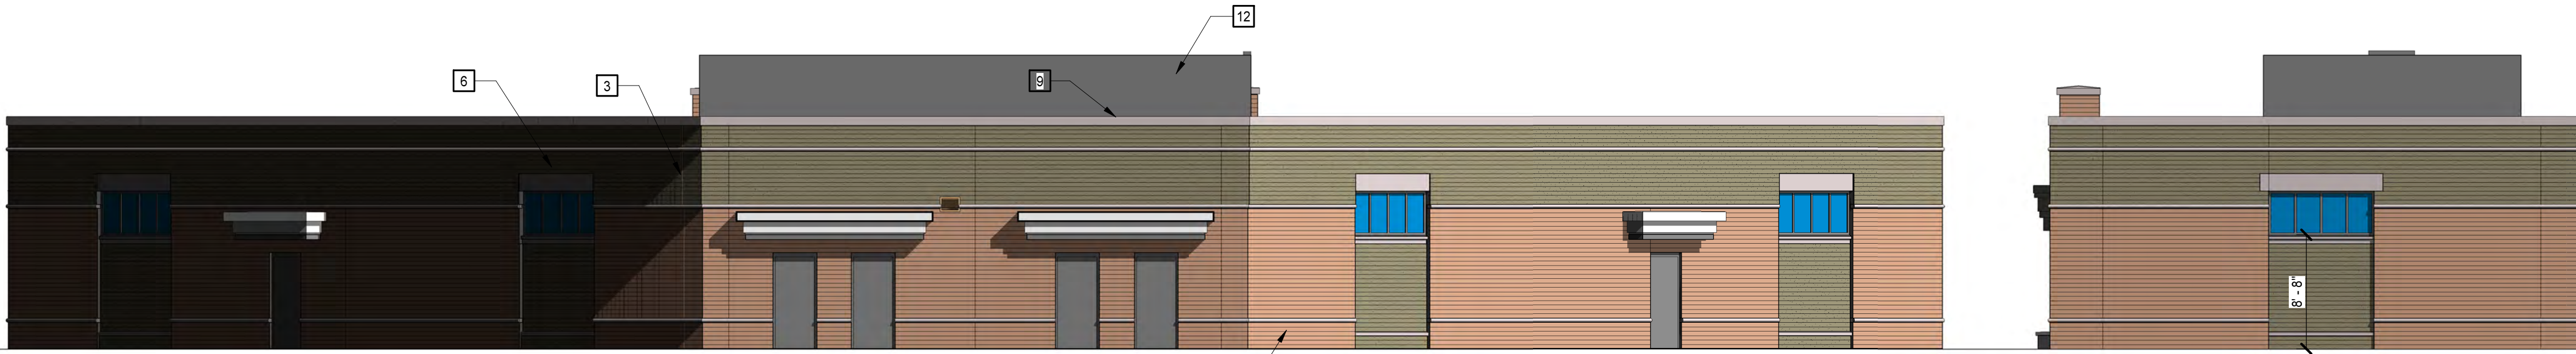


8 FIELDHOUSE - EXTERIOR ELEVATION
A1.08 | A1.11 1/8" = 1'-0"


7 FIELDHOUSE - EXTERIOR ELEVATION
A1.08 | A1.11 1/8" = 1'-0"



6 FIELDHOUSE - EXTERIOR ELEVATION
A1.08 | A1.11 1/8" = 1'-0"

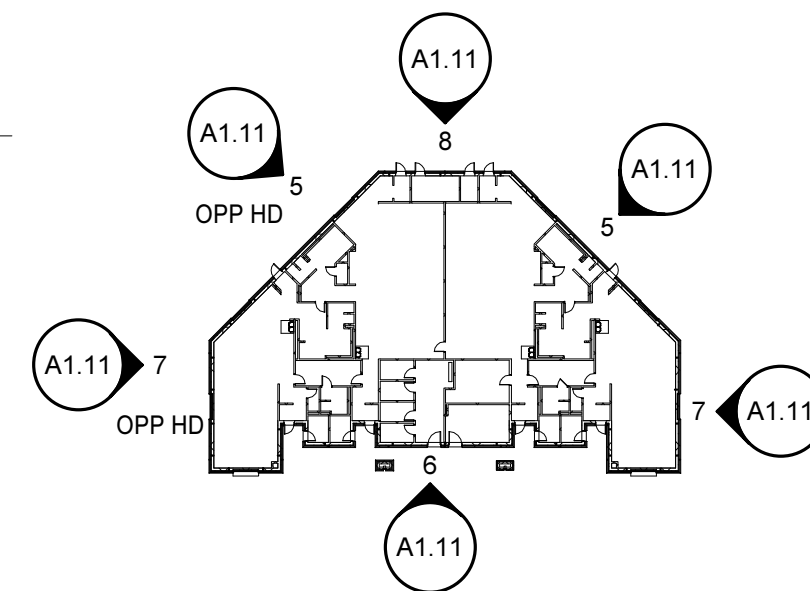


KEYPLAN - FIELDHOUSE
NO SCALE

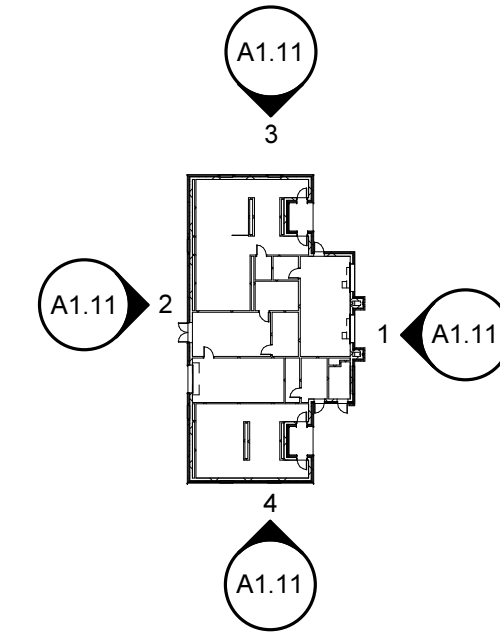

FLOOR PLAN - CONCESSIONS
NO SCALE




5 FIELDHOUSE - EXTERIOR ELEVATION
A1.08 | A1.11 1/8" = 1'-0"

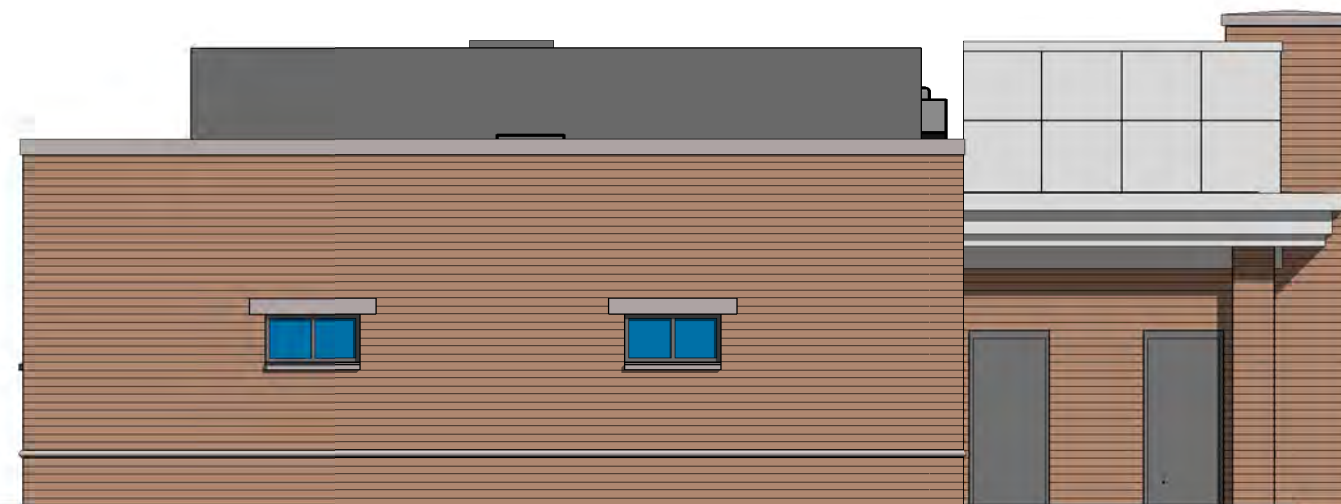

4 CONCESSIONS BUILDING - EXTERIOR ELEVATION
A1.08 | A1.11 1/8" = 1'-0"



3 CONCESSIONS BUILDING - EXTERIOR ELEVATION
A1.08 | A1.11 1/8" = 1'-0"

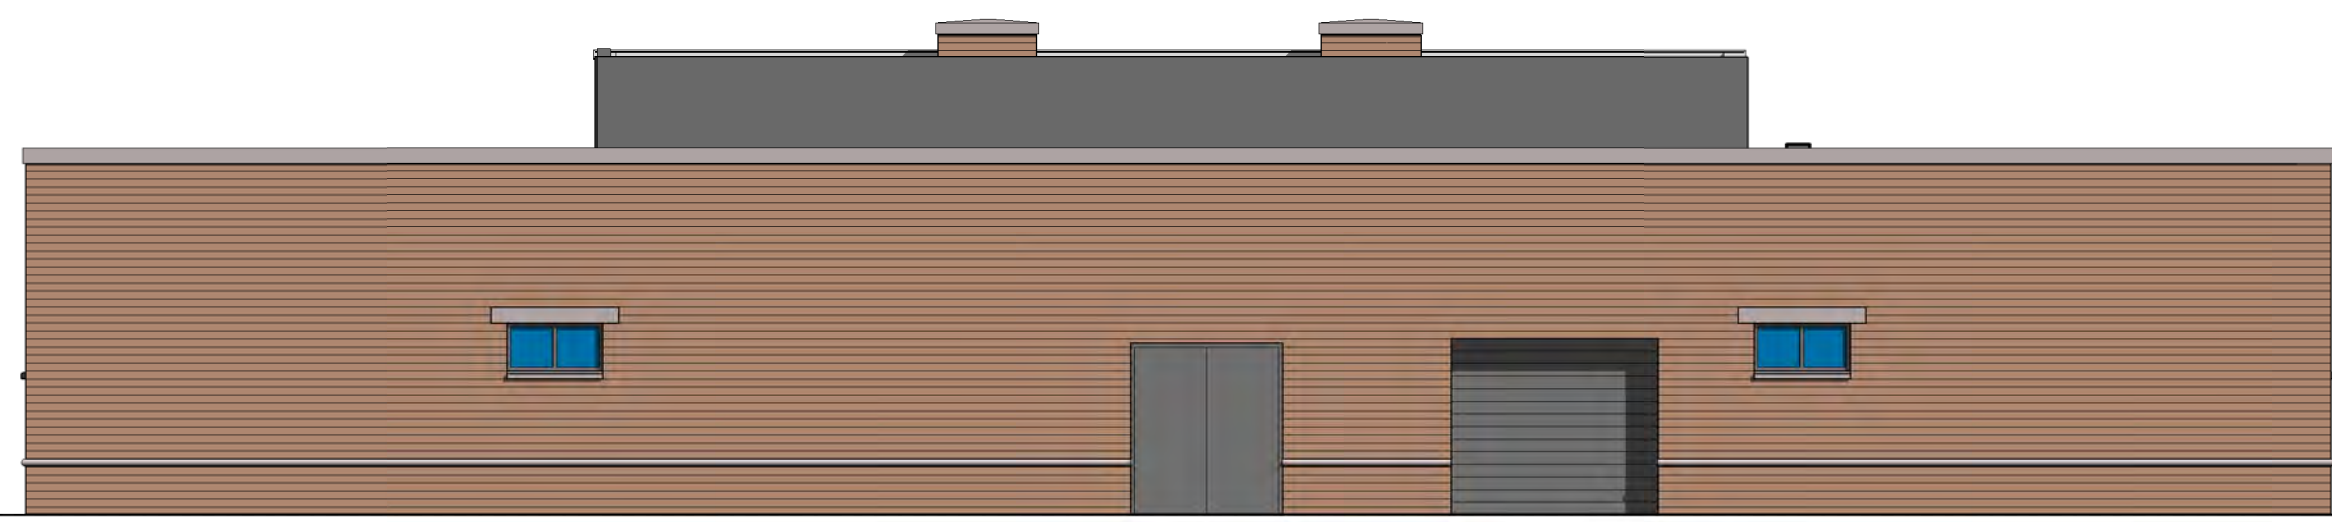

2 CONCESSIONS BUILDING - EXTERIOR ELEVATION
A1.08 | A1.11 1/8" = 1'-0"



1 CONCESSIONS BUILDING - EXTERIOR ELEVATION
A1.08 | A1.11 1/8" = 1'-0"

KEYNOTES
REPRESENTED BY [n]
APPLIES TO DRAWINGS A1.08-A1.14

- 1 ALUMINUM CURTAIN WALL SYSTEM
- 2 FACE BRICK COLOR A - RED
- 3 FACE BRICK COLOR B - GRAY
- 4 STANDING SEAM METAL ROOF - GRAY
- 5 ARCHITECTURAL PRECAST SILL
- 6 ARCHITECTURAL PRECAST BAND
- 7 ALUMINUM STOREFRONT SYSTEM
- 8 ALUMINUM COMPOSITE WALL PANEL
- 9 ARCHITECTURAL PRECAST WALL CAP
- 10 ALUMINIUM FENCING - BLACK
- 11 CHAIN LINK GATE
- 12 ROOF SCREEN WALL

MOSELEYARCHITECTS

3200 NORFOLK STREET, RICHMOND, VA 23230

PROGRESS
PRINT NOT
FOR
CONSTRUCTIO

J.R. TUCKER HIGH SCHOOL

SDE NO. 043-60-00-102
HENRICO COUNTY PUBLIC SCHOOLS

June 25, 2019

Staff Plan

PROJECT NO.	583108
DATE:	JUNE 6, 2019
REVISIONS	
DATE	DESCRIPTION

EXTERIOR
ELEVATIONS

A1.11

Projected Schedule

Design	January 2019 - June 2019
BOS POD Hearing Scheduled	June 25, 2019
Advertise	July 2019
Award	August 2019
Construction	September 2019 - August 2021
Outfitting	July 2021 - August 2021
Expected Opening	Monday, August 30, 2021