


COUNTY OF HENRICO DEPARTMENT OF PUBLIC UTILITIES

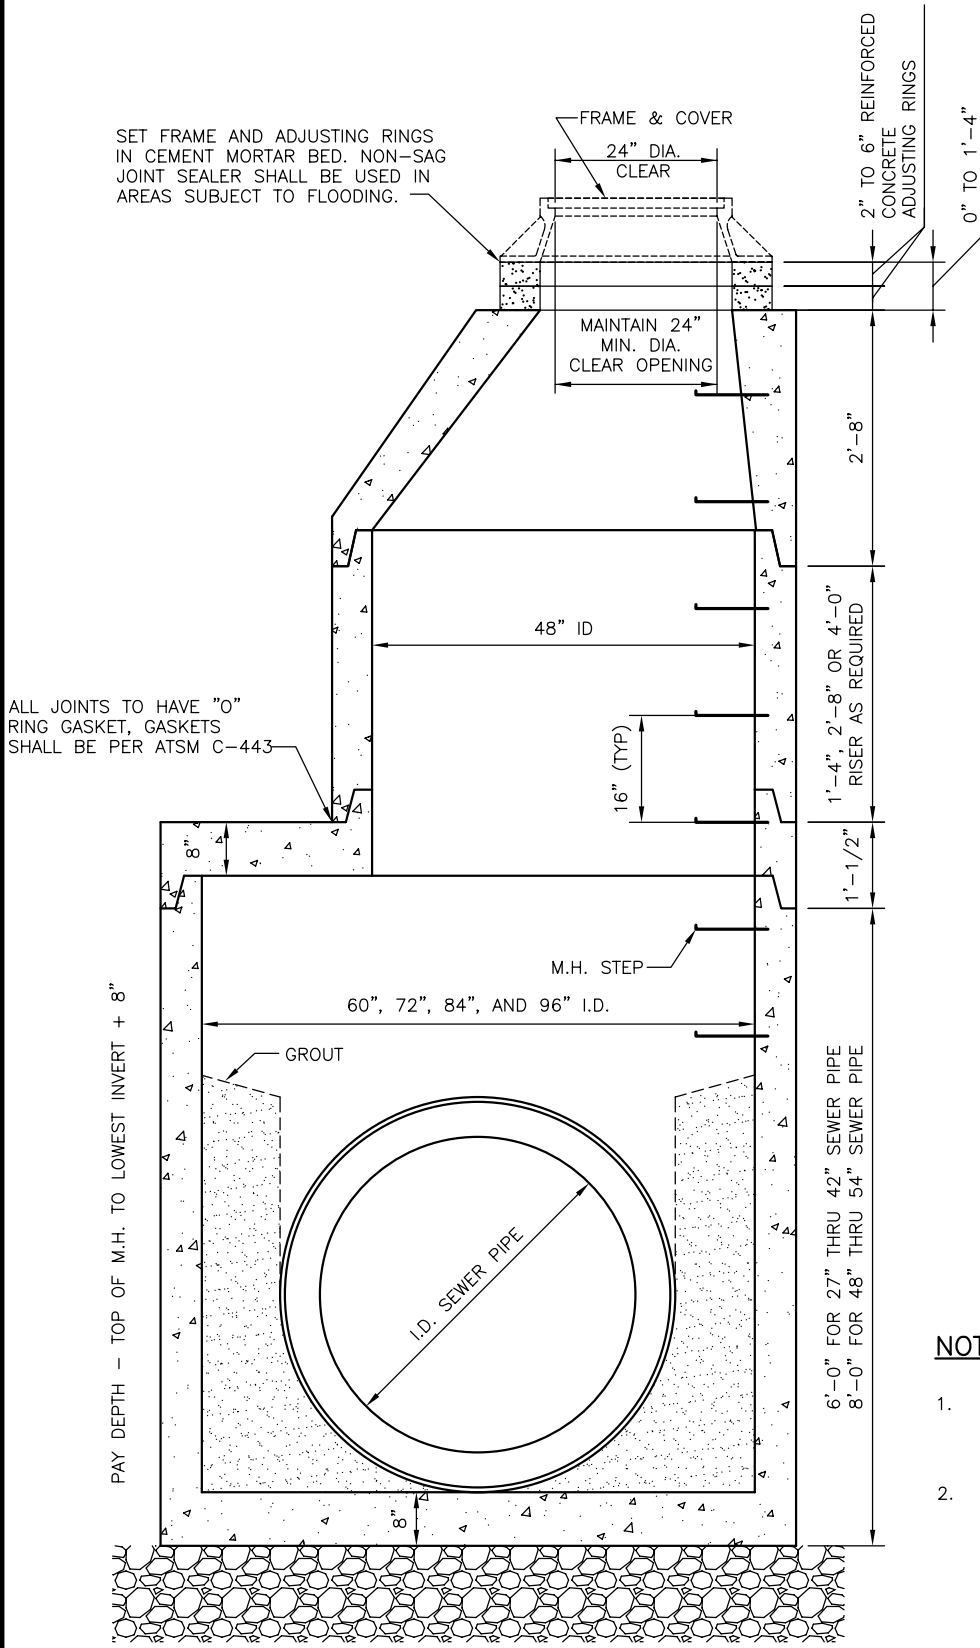

NOTES:

1. MANHOLE SHALL CONNECT TO PIPE WITH FLEXIBLE CONNECTORS PER ASTM C-923.
2. MANHOLE CONSTRUCTION SHALL CONFORM TO ASTM SPEC. C-478 OR C-913.

REVISIONS 06/20/2014	60", 72", 84", AND 96" I.D. MANHOLE - 3	DRWG. NO. D-120
-------------------------	--	--------------------