




Derbyshire Road


Preferred Concept

Legend


- Proposed Roadway
- Proposed Multi-use Trail
- Landscape Buffer/Greenspace
- Proposed Right of Way
- Existing Right of Way Or Property Lines
- Proposed Permanent Easements
- Temporary Construction Easement
- Proposed Ditch
- Proposed Storm Drainage Pipe

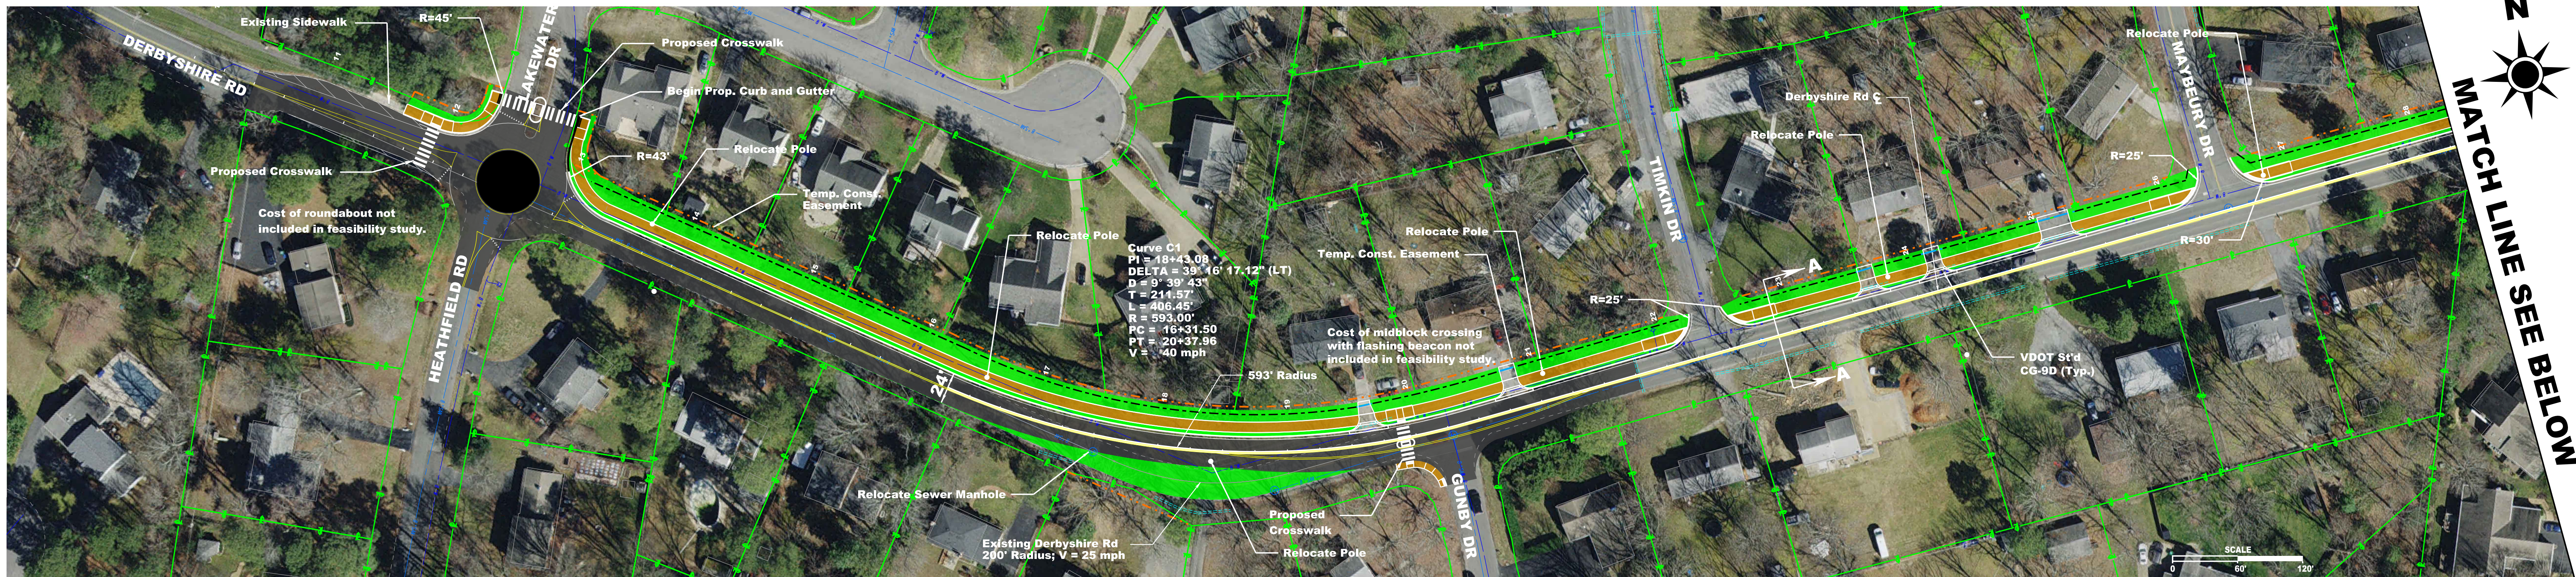


SECTION A-A

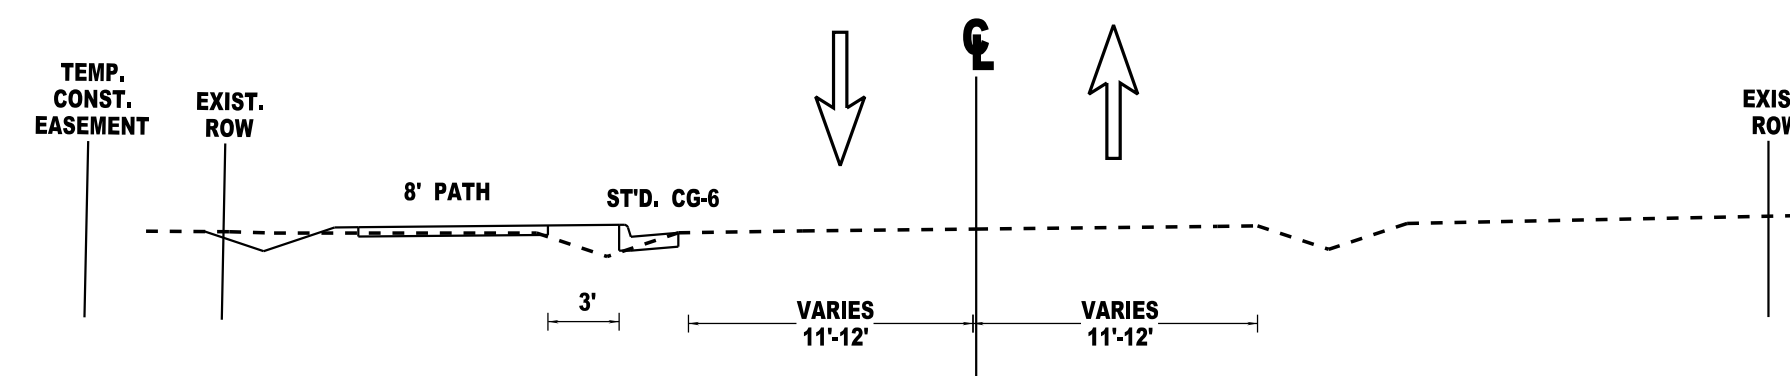

SECTION B-B

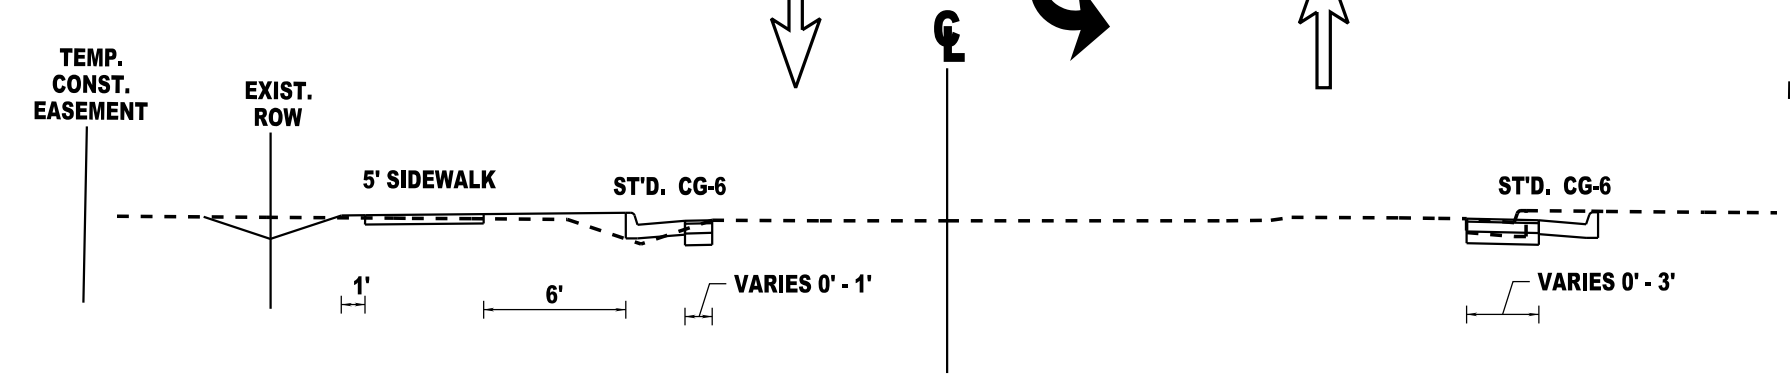

SECTION C-C

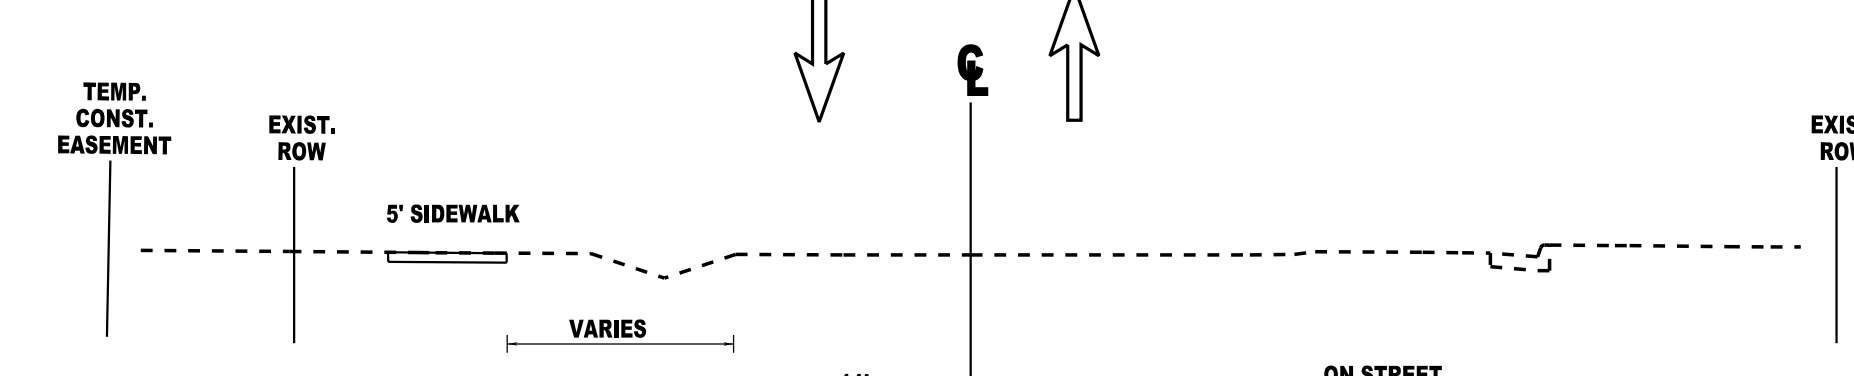

NOTE:
FURNISH HIGH EARLY STRENGTH CONCRETE 7" AT SIDEWALK IN ENTRANCE AREAS

MATCH LINE SEE ABOVE

