


REVISED	STATE	ROUTE	STATE	PROJECT	SHEET NO.
	VA	250		0250-043-967 RW-201 C-501	

DESIGN FEATURES RELATING TO CONSTRUCTION  
OR TO REGULATION AND CONTROL OF TRAFFIC  
MAY BE SUBJECT TO CHANGE AS DEEMED  
NECESSARY BY THE DEPARTMENT

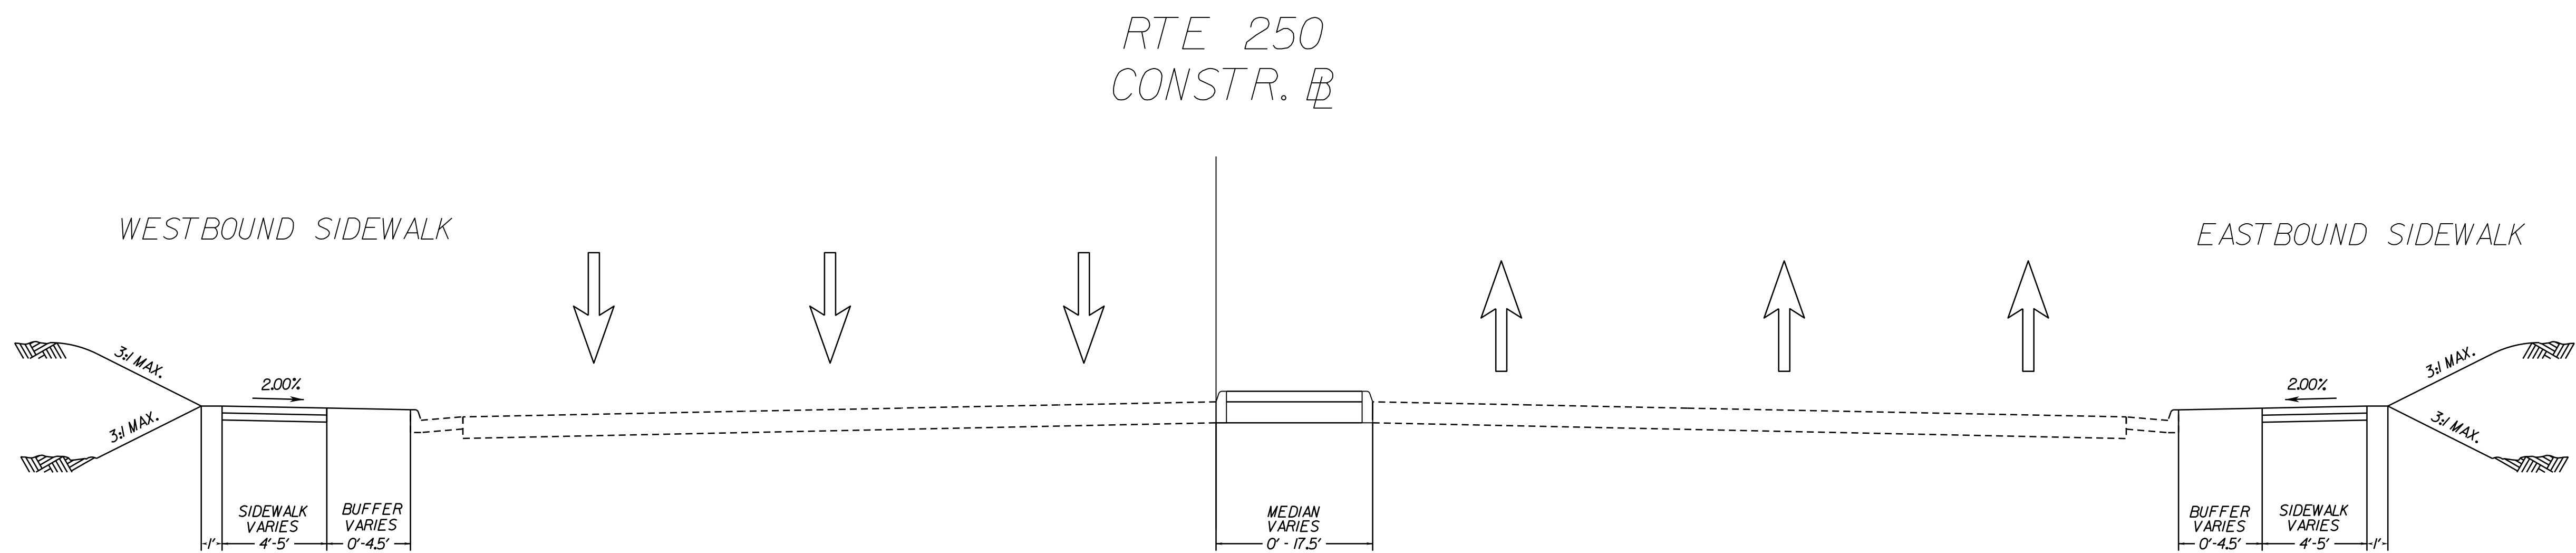

PUBLIC HEARING PLANS

THESE PLANS ARE UNFINISHED  
AND UNAPPROVED AND ARE NOT  
TO BE USED FOR ANY TYPE  
OF CONSTRUCTION OR THE  
ACQUISITION OF RIGHT OF WAY.

PROJECT	SHEET NO.
0250-043-967	