




Public Information Meeting - N. Parham Rd. Sidewalk Improvements

Project Location




Scale and North Arrow

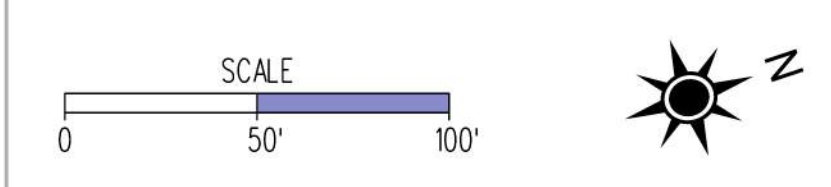

Legend

- Proposed Sidewalk
- Existing Right of Way
- Proposed Asphalt
- Proposed Right of Way Line
- Proposed Concrete
- Proposed Permanent Easement
- Proposed Temp Construction Easement
- Proposed Limits of Construction in Fill
- Proposed Limits of Construction in Cut

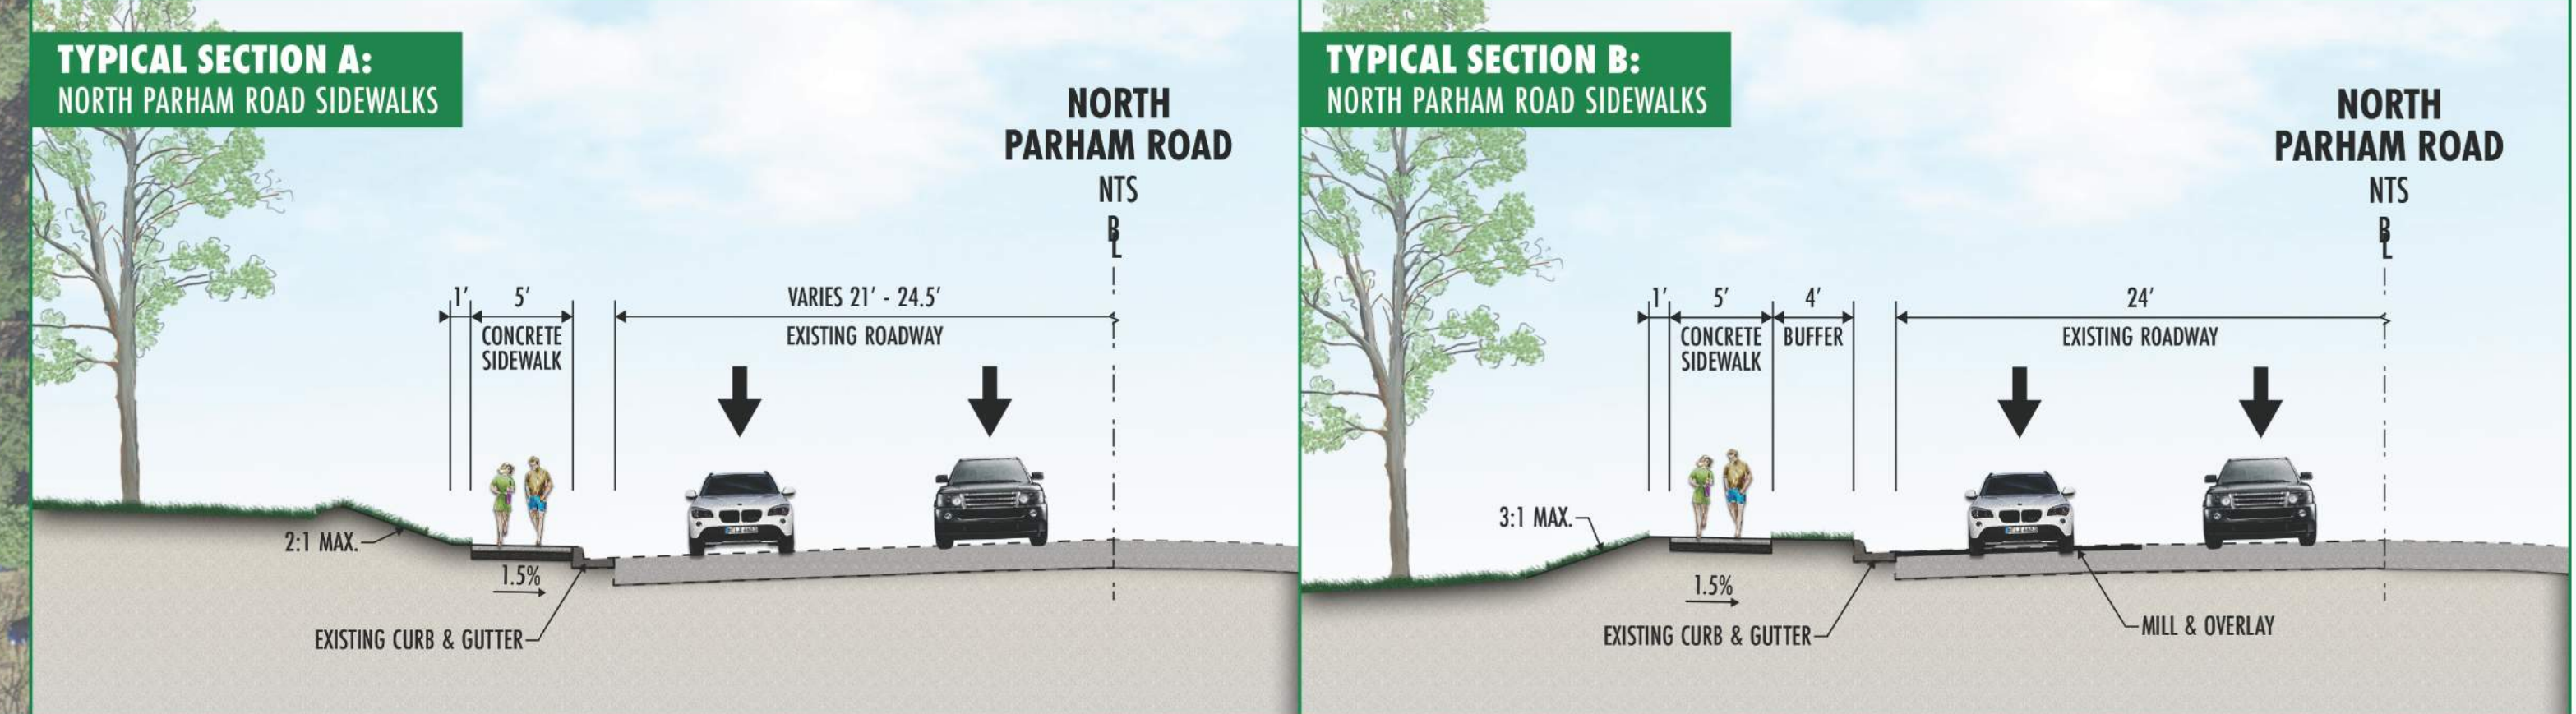

Contact Information

Charley Sessions
Capital Projects Manager
Henrico County Public Works
4305 E. Parham Road
Henrico, VA 23228

Comments may also be sent to:
ses01E@henrico.us

N. Parham Road Sidewalk
Henrico County, Virginia
VDOT UPC Number: 117051

These plans are unfinished and unapproved and are not to be used for any type of construction or the acquisition of right of way. Additional easements for utility relocations may be required beyond the proposed right-of-way shown on these plans.

Imagery Courtesy of the Commonwealth of Virginia copyright 2021.