


Existing Sidewalks


### Intersection Pedestrian Upgrade Project

Sidewalk

Crosswalk

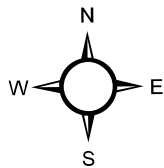


1 inch equals 100 feet

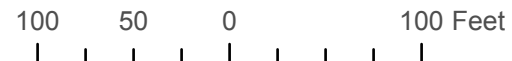





-  Existing Sidewalks
- Intersection Pedestrian Upgrade Project**
-  Sidewalk
-  Crosswalk
- Existing Funded Project**
-  Existing Funded Project

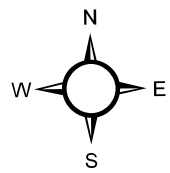

1 inch equals 140 feet

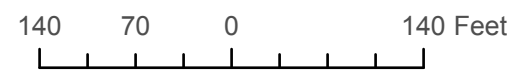

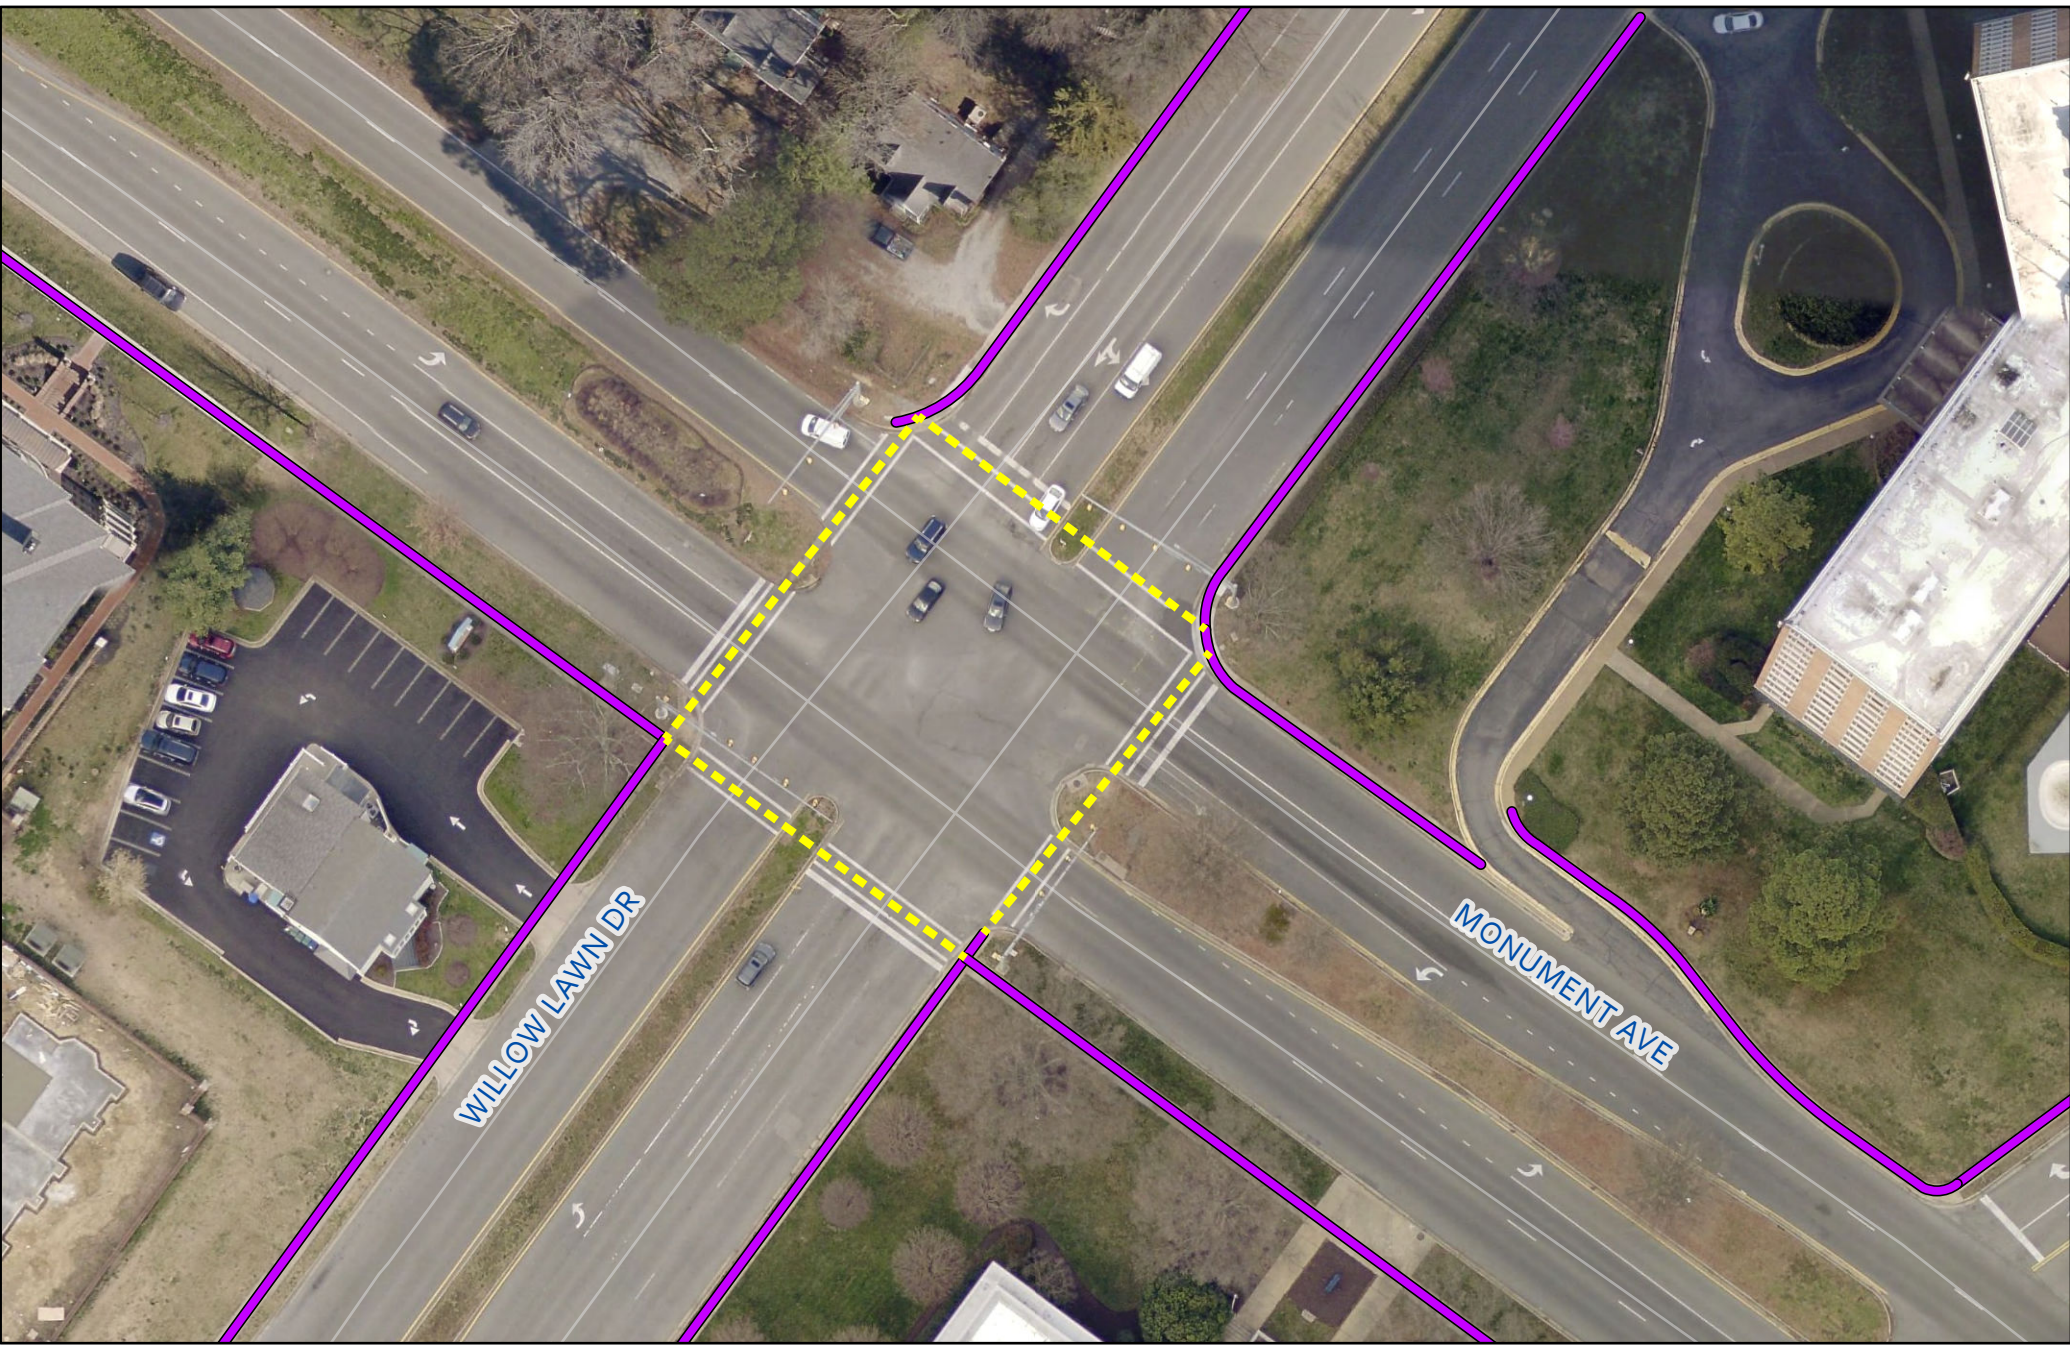


WILLOW LAWN DR

MONUMENT AVE


Existing Sidewalks


### Intersection Pedestrian Upgrade Project

Crosswalk

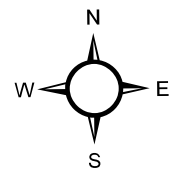

1 inch equals 60 feet

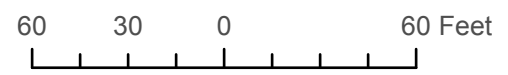

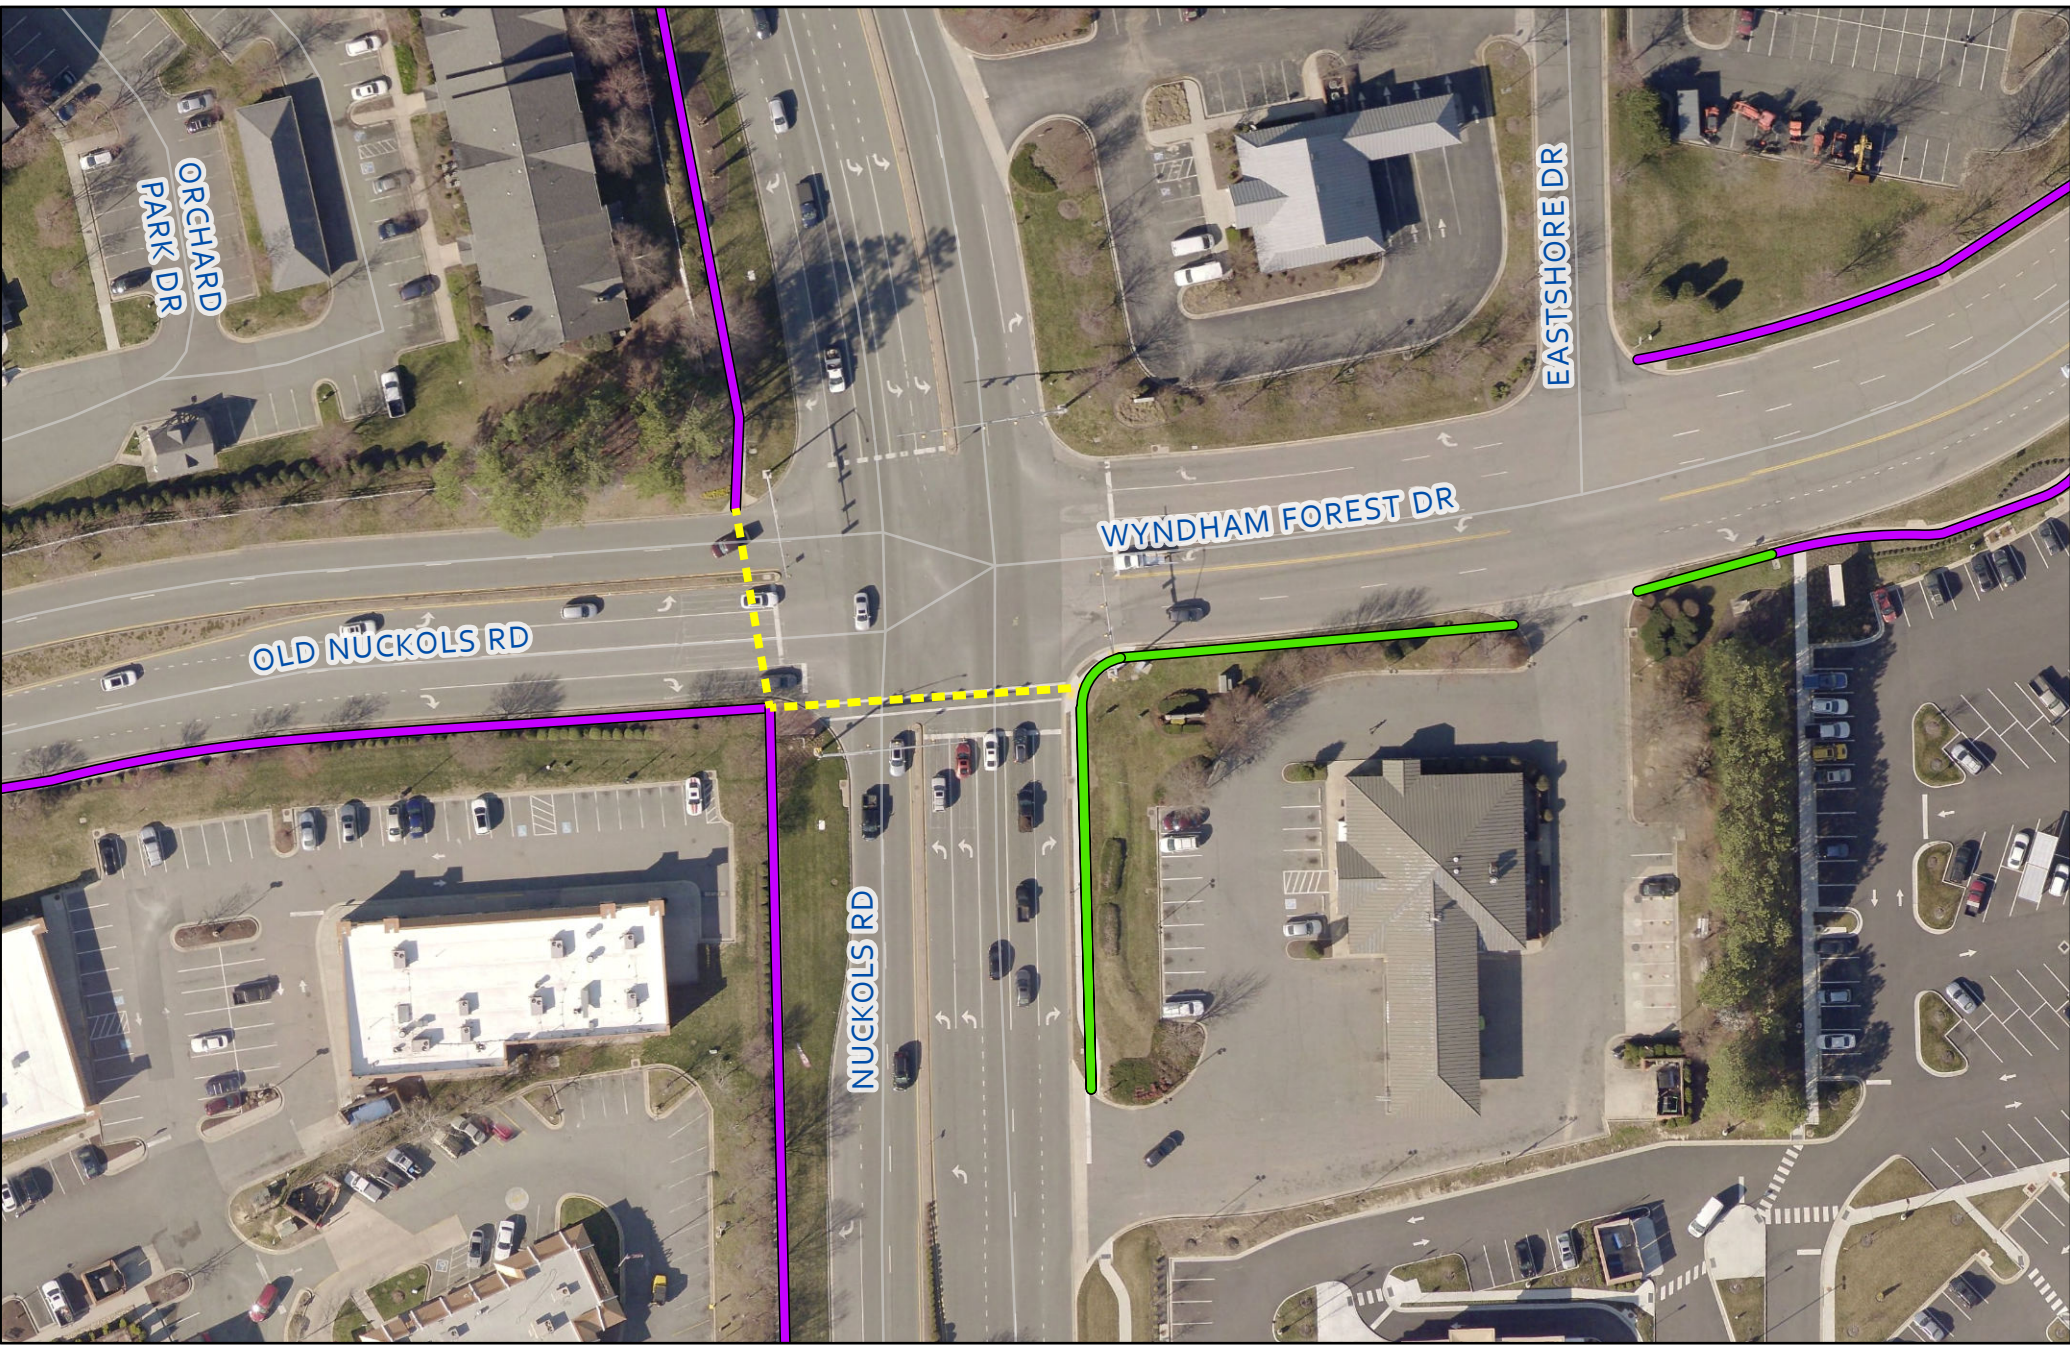


Existing Sidewalks

### Intersection Pedestrian Upgrade Project

Crosswalk

Existing Funded Project

Existing Funded Project

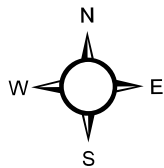

1 inch equals 80 feet

