




Citizens Information Meeting

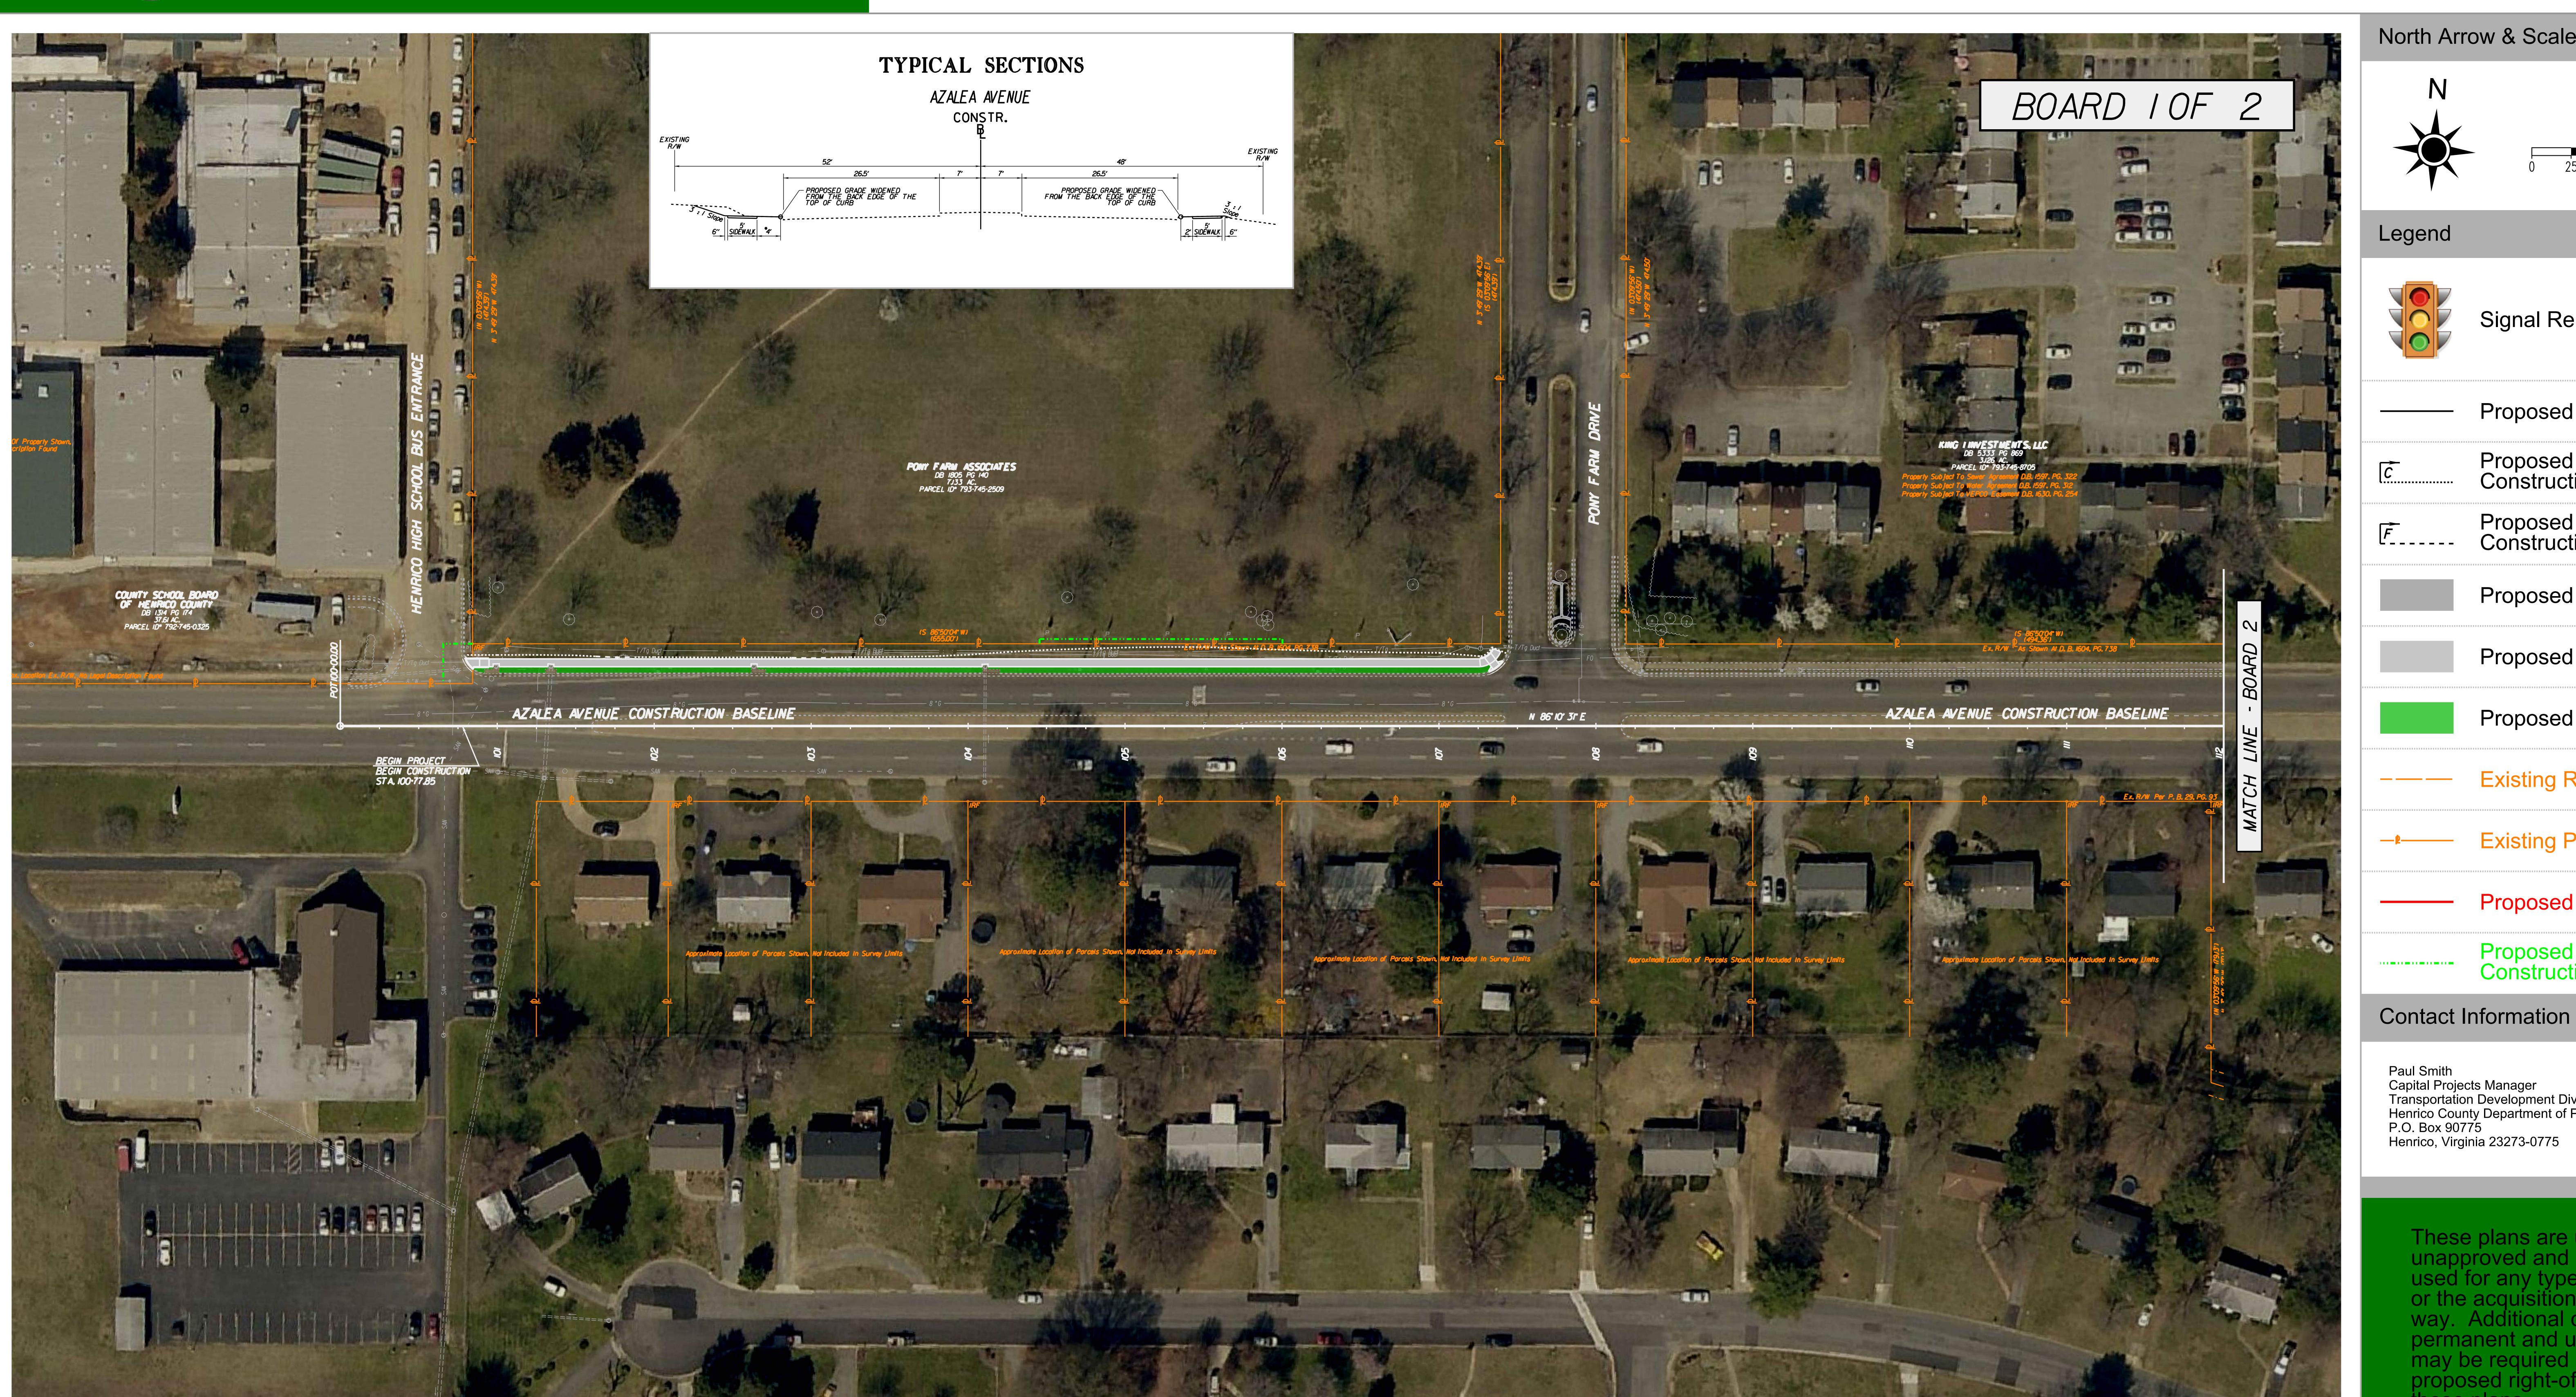

North Arrow & Scale

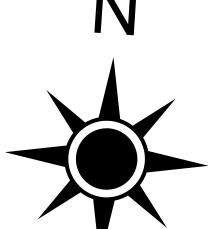

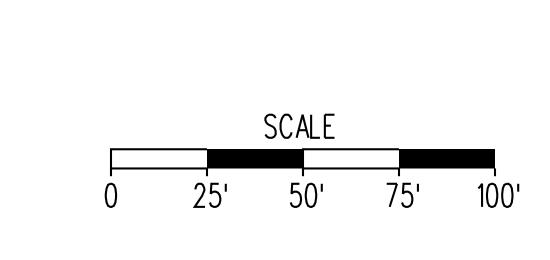



Signal Replacement

Proposed Design

Proposed Limits of Construction - Cut

Proposed Limits of Construction - Fill

Proposed Pavement

Proposed Sidewalk

Proposed Green Space

Existing Right of Way

Existing Property Lines

Proposed Temporary Construction Easement

Proposed Right of Way

Capital Projects Manager
Transportation Development Division Henrico County Department of Public Works P.O. Box 90775 Henrico, Virginia 23273-0775

> These plans are unfinished and or the acquisition of right of way. Additional construction, may be required beyond the proposed right-of-way shown on these plans.