

THIS DRAWING PREPARED AT THE
CORPORATE OFFICE
 100 Builders Parkway, Suite 300 | Richmond, VA 23225
 TEL 804.200.0500 FAX 804.580.0106 www.timmons.com

YOUR VISION ACHIEVED THROUGH OURS.

DATE
 03/05/20

DRAWN BY
 K. ATKINSON

DESIGNED BY
 B. SNYDER

CHECKED BY
 M. CLAUDY


SCALE
 1" = 30'

TIMMONS GROUP

TUCKAHOE PARK STREAM RESTORATION DESIGN
 THREE CHOPT DISTRICT - HENRICO COUNTY - VIRGINIA
 DEMOLITION PLAN



JOB NO.
34060.031

SHEET NO.
2.04

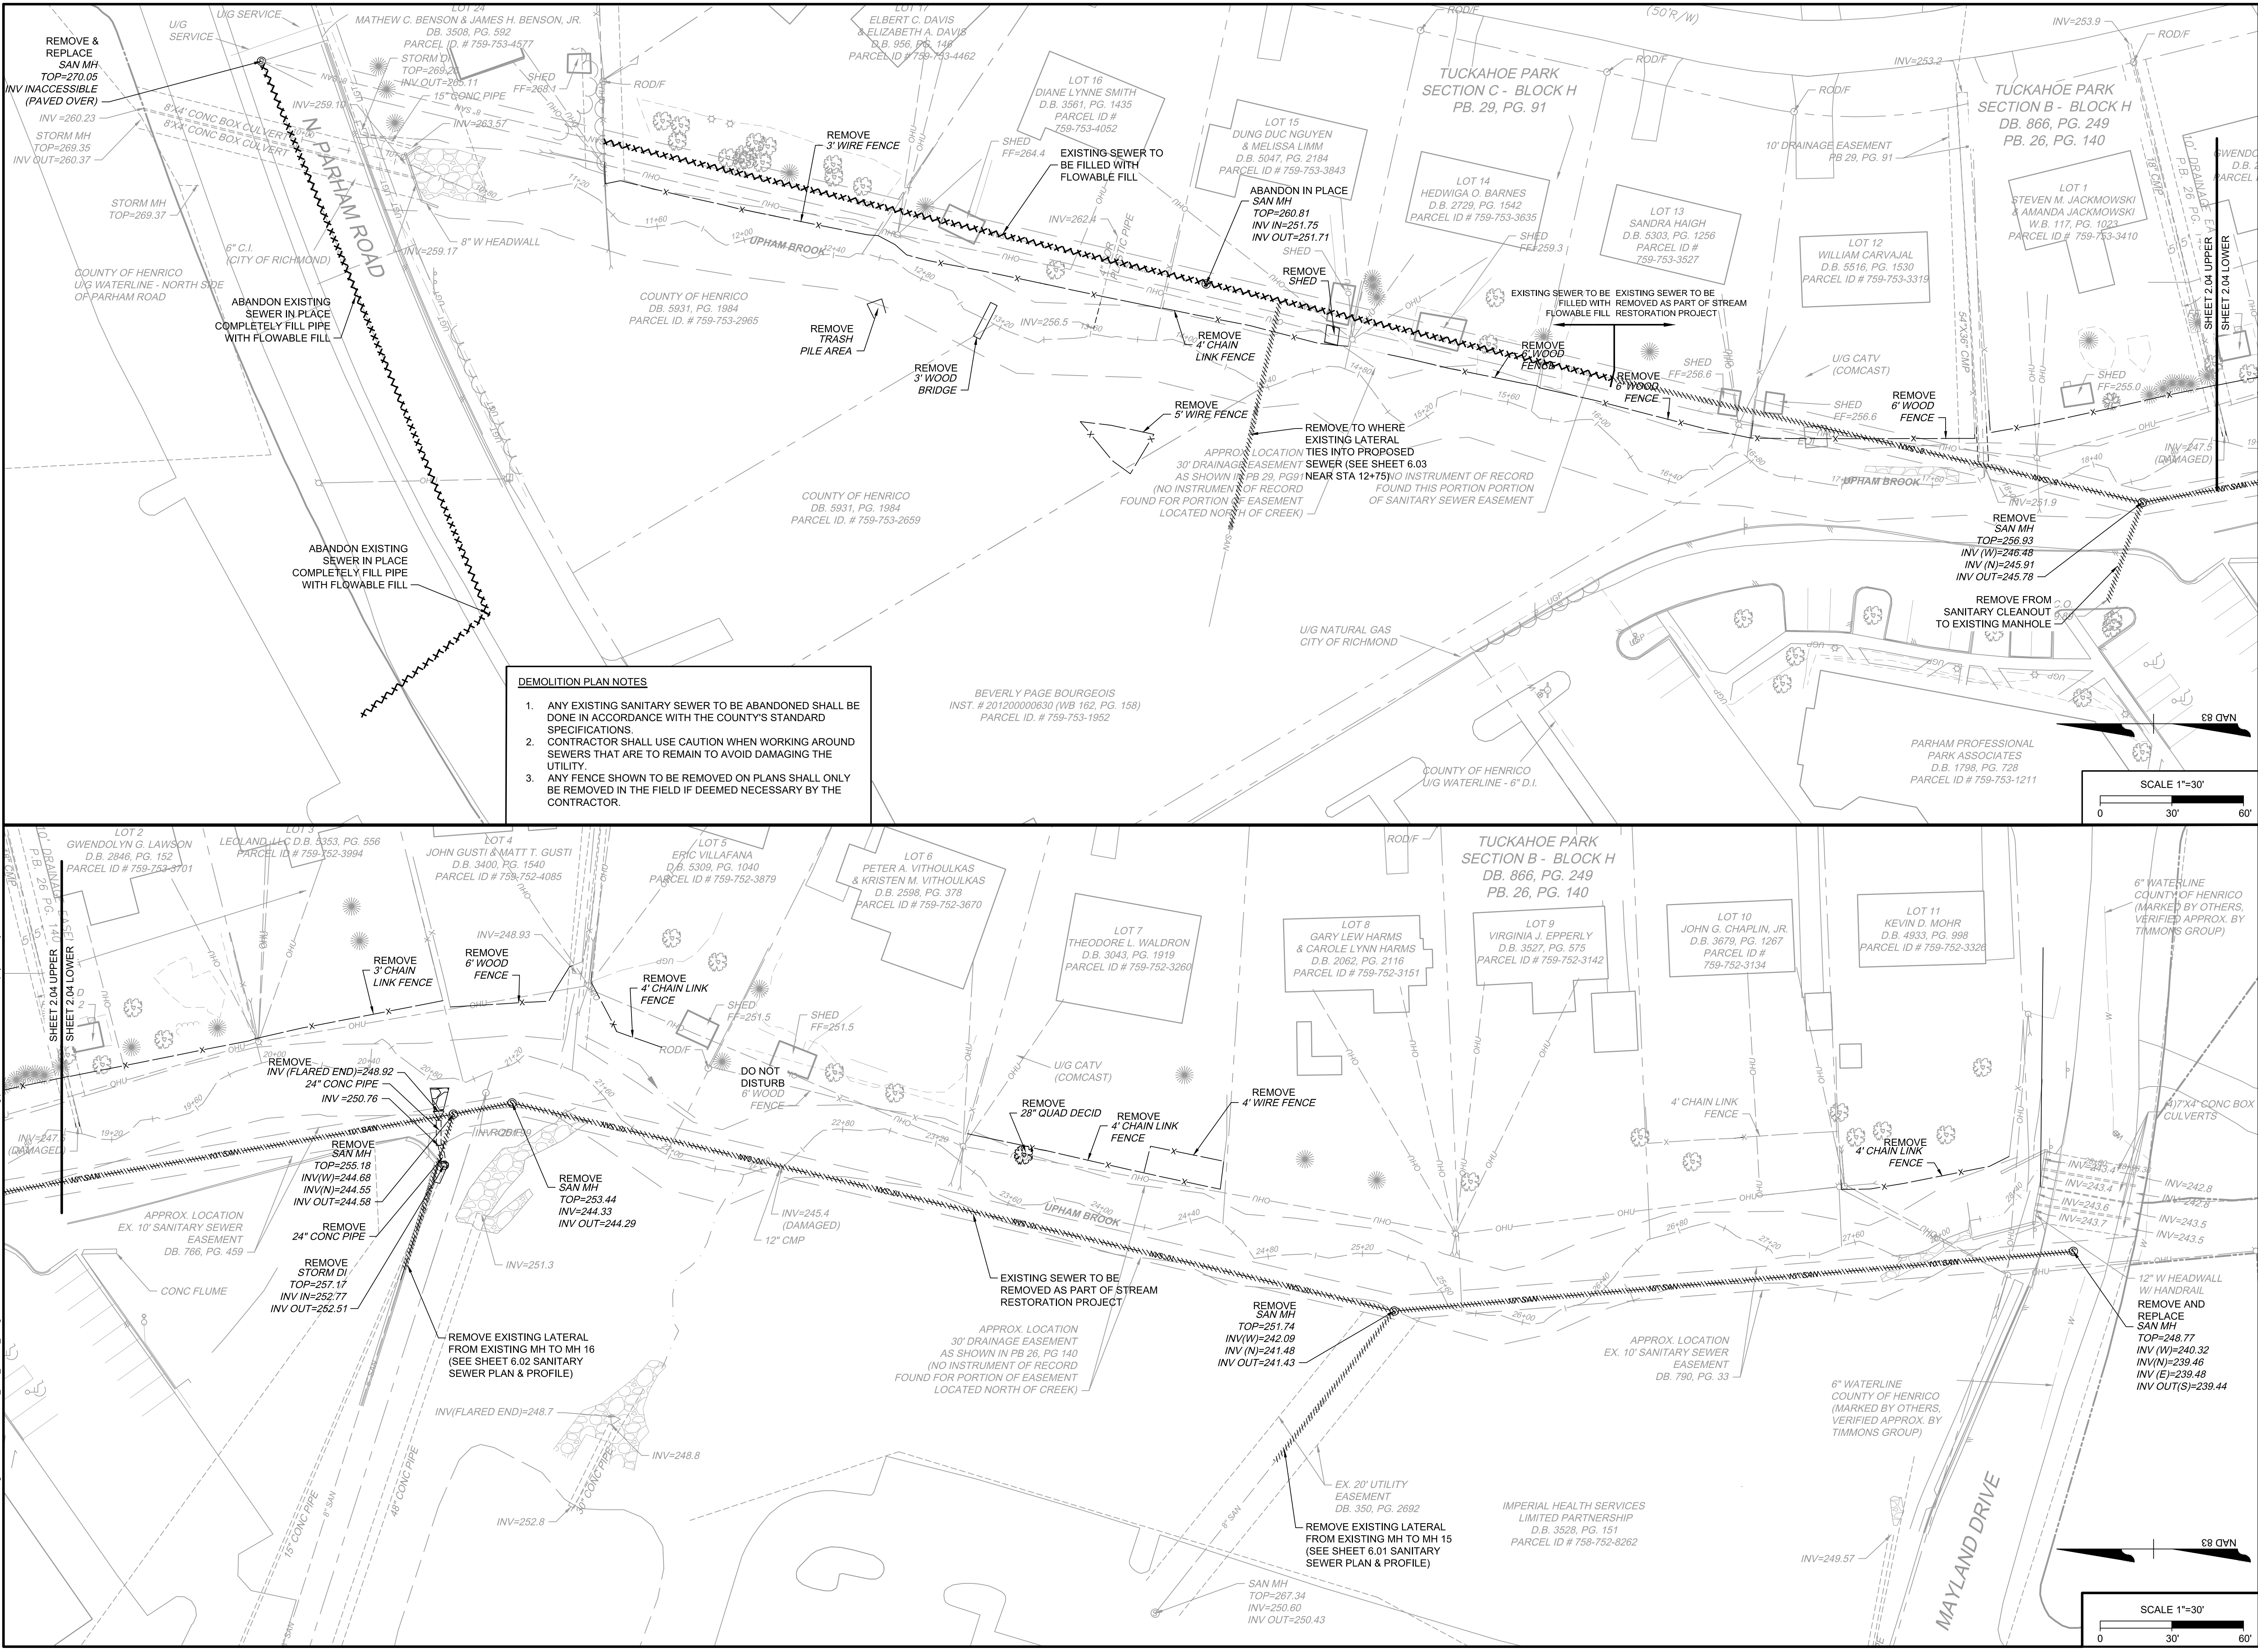

DEMOLITION PLAN NOTES

1. ANY EXISTING SANITARY SEWER TO BE ABANDONED SHALL BE DONE IN ACCORDANCE WITH THE COUNTY'S STANDARD SPECIFICATIONS.
2. CONTRACTOR SHALL USE CAUTION WHEN WORKING AROUND SEWERS THAT ARE TO REMAIN TO AVOID DAMAGING THE UTILITY.
3. ANY FENCE SHOWN TO BE REMOVED ON PLANS SHALL ONLY BE REMOVED IN THE FIELD IF DEEMED NECESSARY BY THE CONTRACTOR.

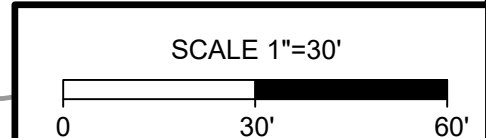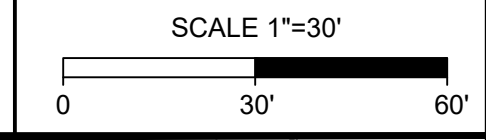

L:\2020\34060-Master Contract Henrico Drainage\34060.031-DEMOLITION PLAN.dwg | Plotted on 6/17/2020 10:12 AM | by Ben Snyder

These plans and associated documents are the exclusive property of TIMMONS GROUP and may not be reproduced in whole or in part and shall not be used for any purpose whatsoever, inclusive, but not limited to construction, bidding, and/or construction staking without the express written consent of TIMMONS GROUP.