



### Project Location

Varina District  
Henrico County



### North Arrow & Scale



### Legend

	Proposed Mill & Overlay Pavement		Existing Right of Way
	Proposed Full Depth Pavement		Proposed Right of Way Line
	Proposed Concrete		Proposed Permanent Drainage Easement
	Proposed Sidewalk		Proposed Temporary Construction Easement
	Disturbed/Seeded Area		Proposed Permanent Utility Easement
	Proposed Light Pole		Proposed Limits of Construction - Cut
	Proposed Curb & Gutter		Proposed Limits of Construction - Fill
	Proposed Drainage Pipe		Impacted Property
	Proposed Graded Ditch		Property Line
	Proposed Water Line		Proposed Sewer Line

### Contact Information

Scan the QR Code to visit the project web site!

Bayley Harlow  
Transportation Associate  
Henrico County Public Works  
4305 E. Parham Road  
Henrico, VA 23228




Comments may also be sent to:  
HAR280@henrico.gov

Darbytown Road & Doran Road Roundabout  
Henrico County, Virginia

These plans are unfinished and unapproved and are not to be used for any type of construction or the acquisition of right of way. Additional easements for utility relocations may be required beyond the proposed right-of-way shown on these plans.

Imagery Courtesy of the Commonwealth of Virginia copyright 2025.

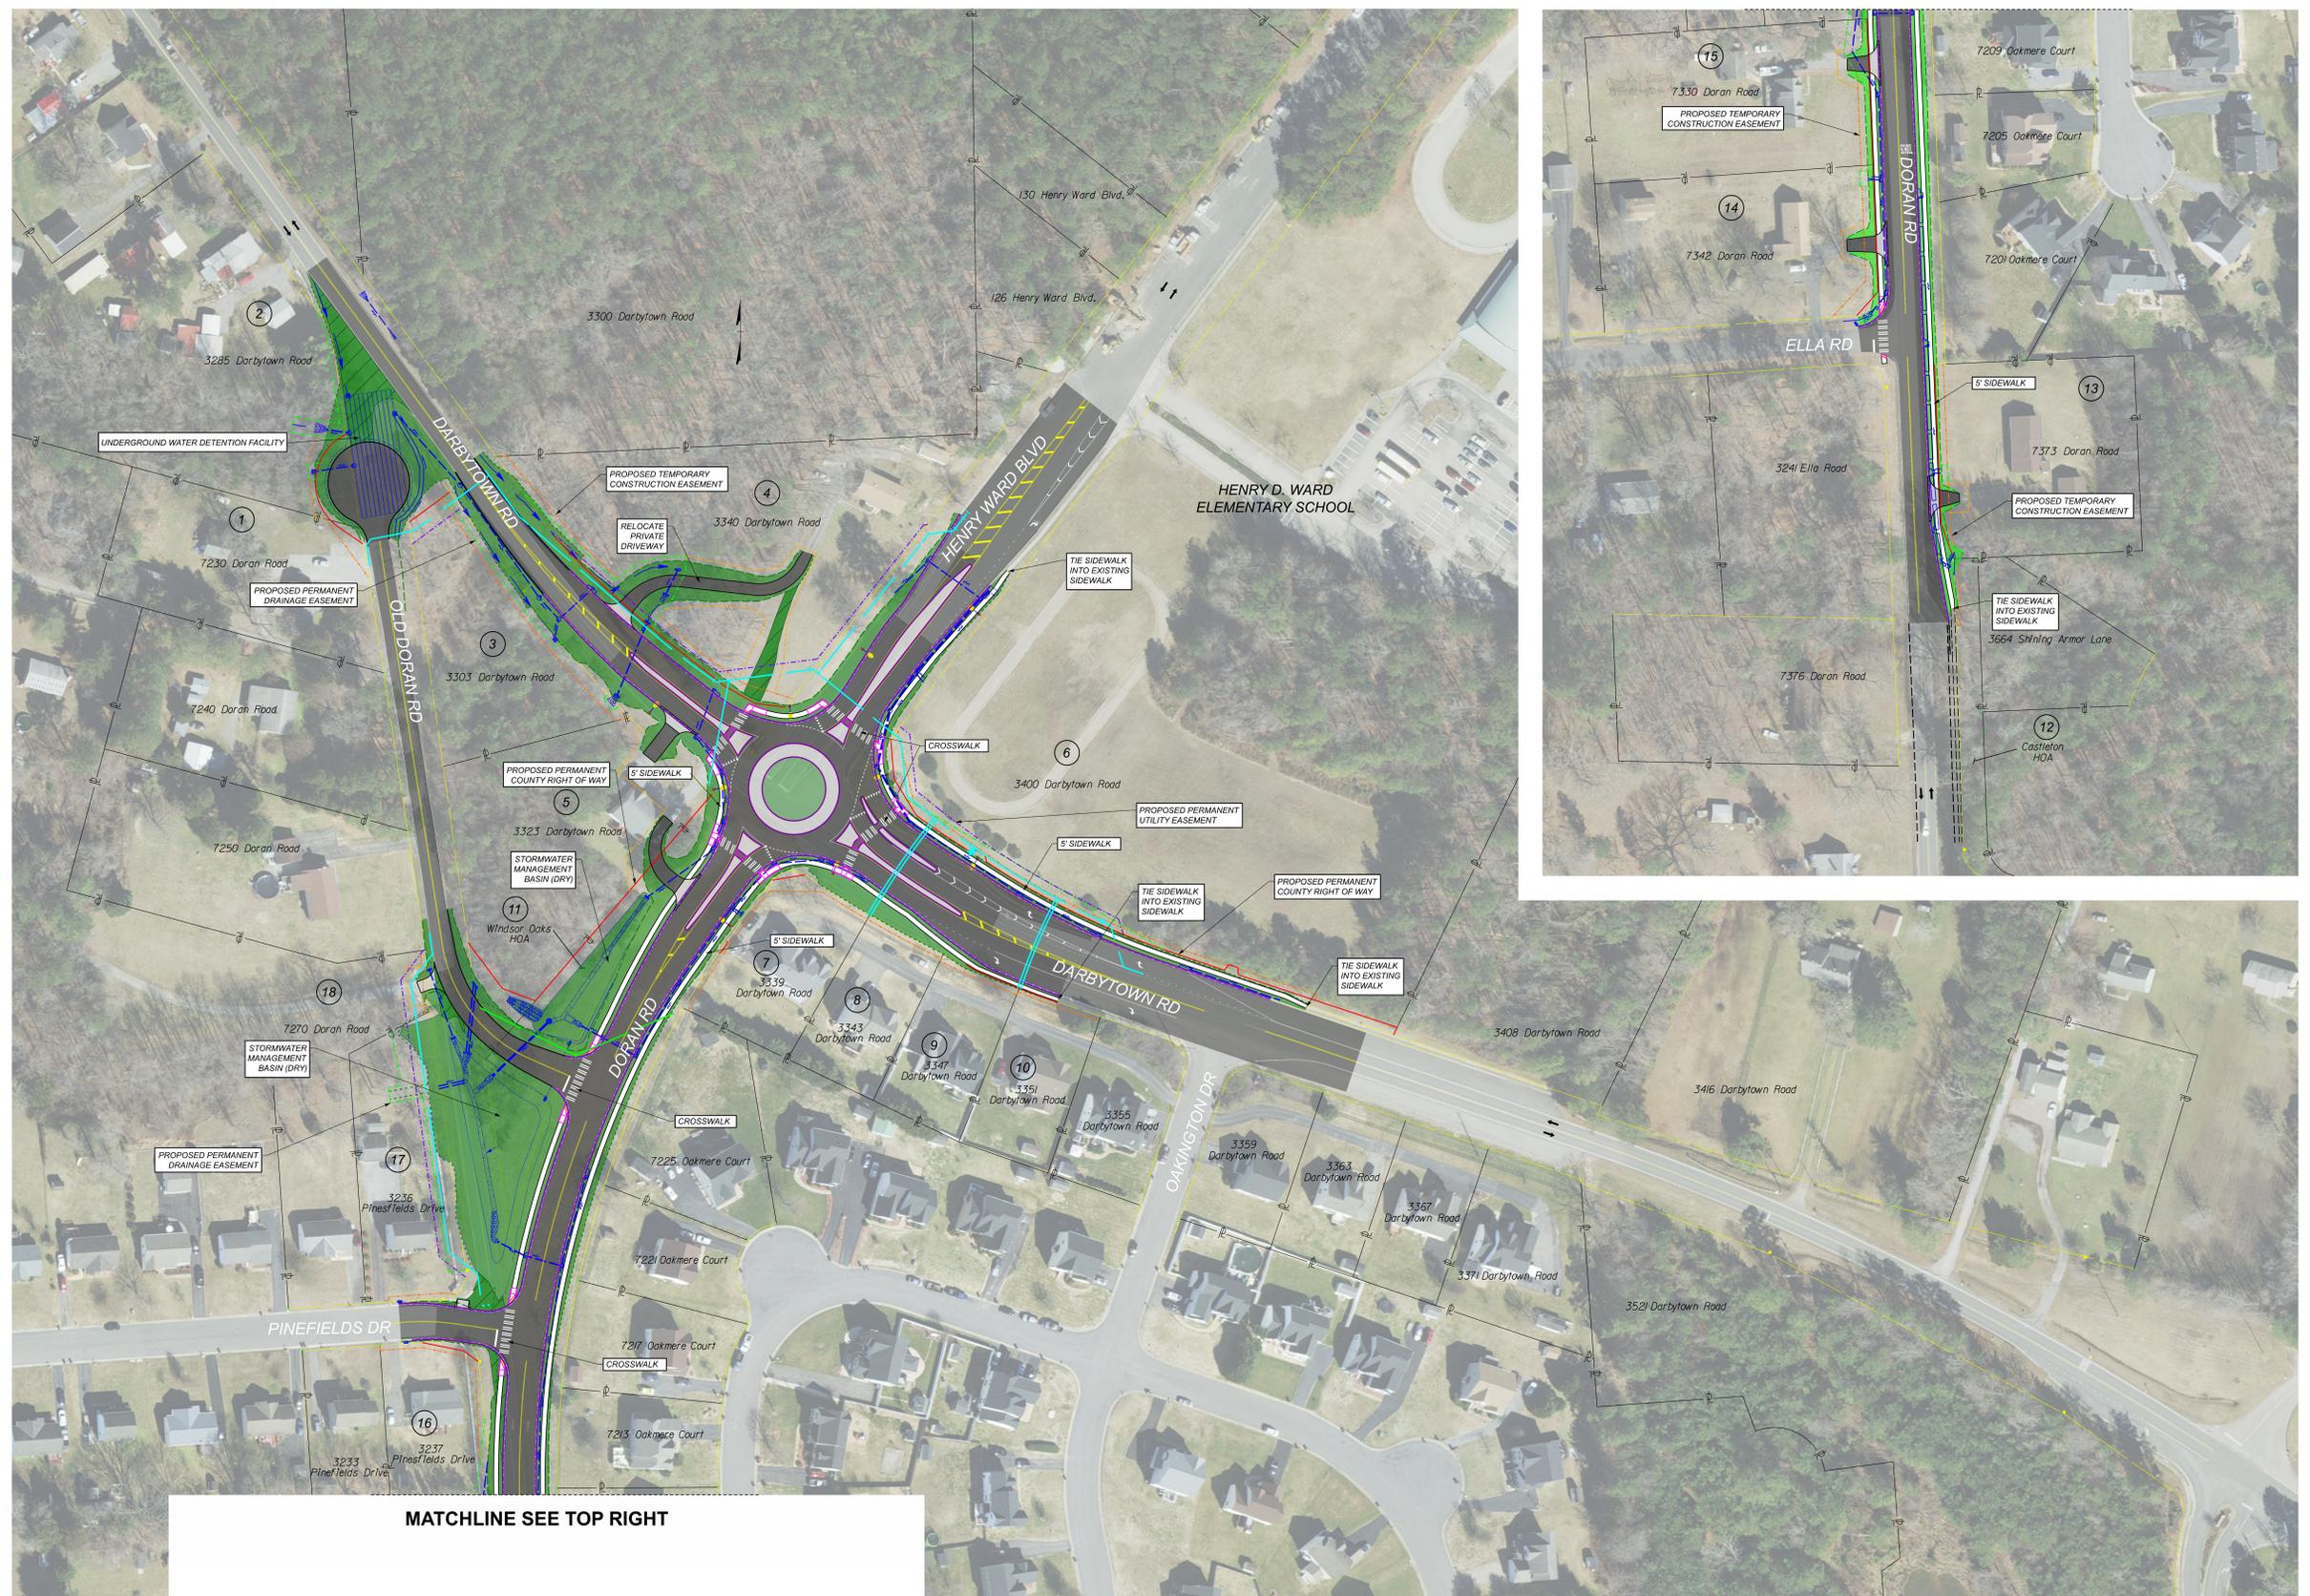

MATCHLINE SEE BOTTOM LEFT

MATCHLINE SEE TOP RIGHT