



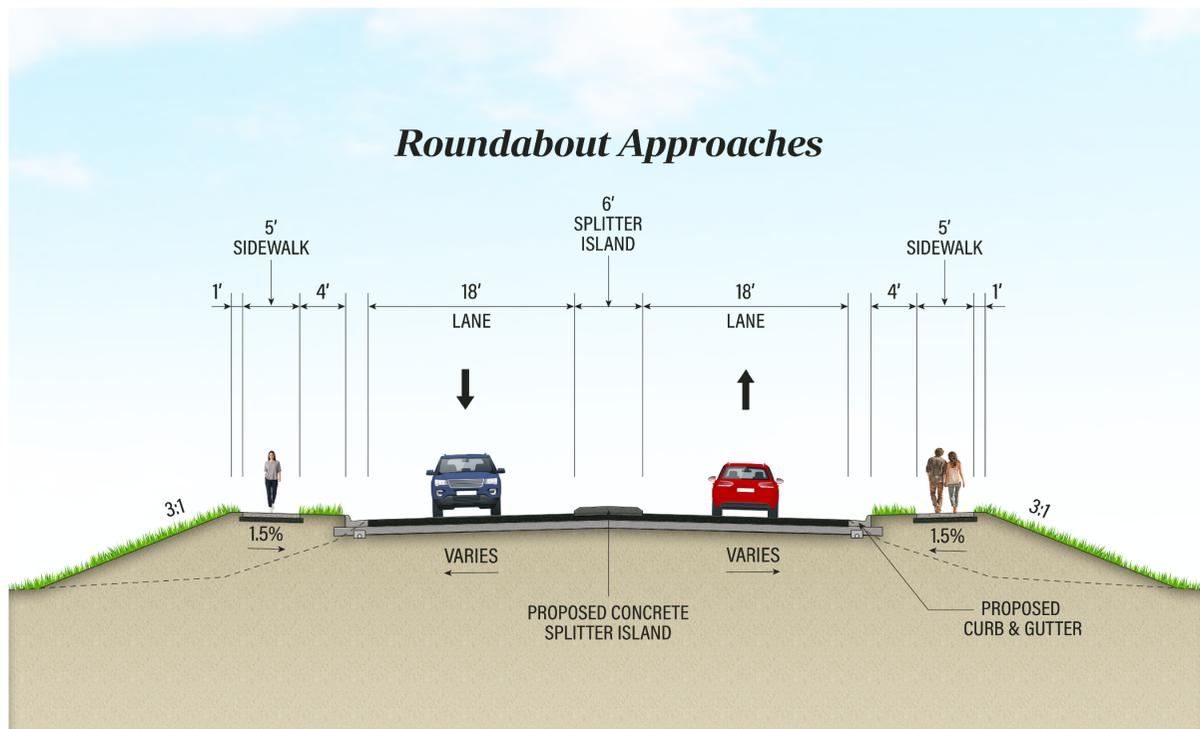

# TYPICAL SECTIONS

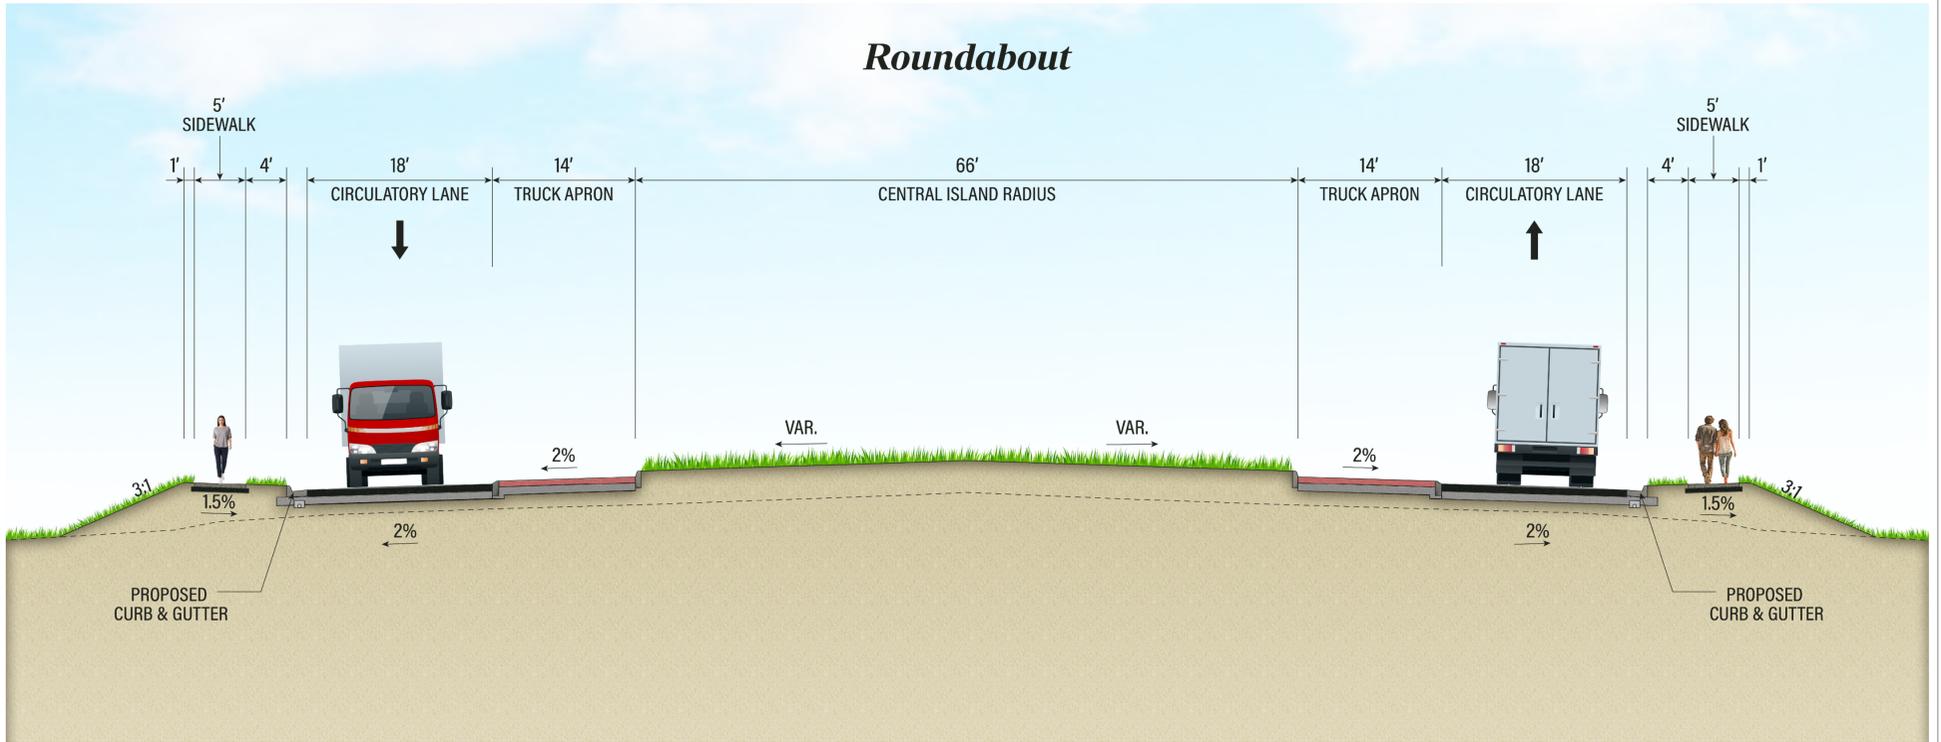

Project Location



Henrico County  
Virginia District

Scale

NOT TO SCALE

Scan the QR Code to visit  
the project web site!



Contact Information

Bayley Harlow  
Transportation Associate  
Henrico County Public Works  
4305 E. Parham Road  
Henrico, VA 23228

Comments may also be sent to:  
HAR280@henrico.gov

Darbytown Road & Doran Road Roundabout  
Henrico County, Virginia

These plans are unfinished and unapproved and are not to be used for any type of construction or the acquisition of right of way. Additional easements for utility relocations may be required beyond the proposed right-of-way shown on these plans.

Imagery Courtesy of the Commonwealth of Virginia copyright 2025.