




County of Henrico  
Department of Public Works

# TYPICAL SECTION

## Ridge Road Sidewalk Improvements

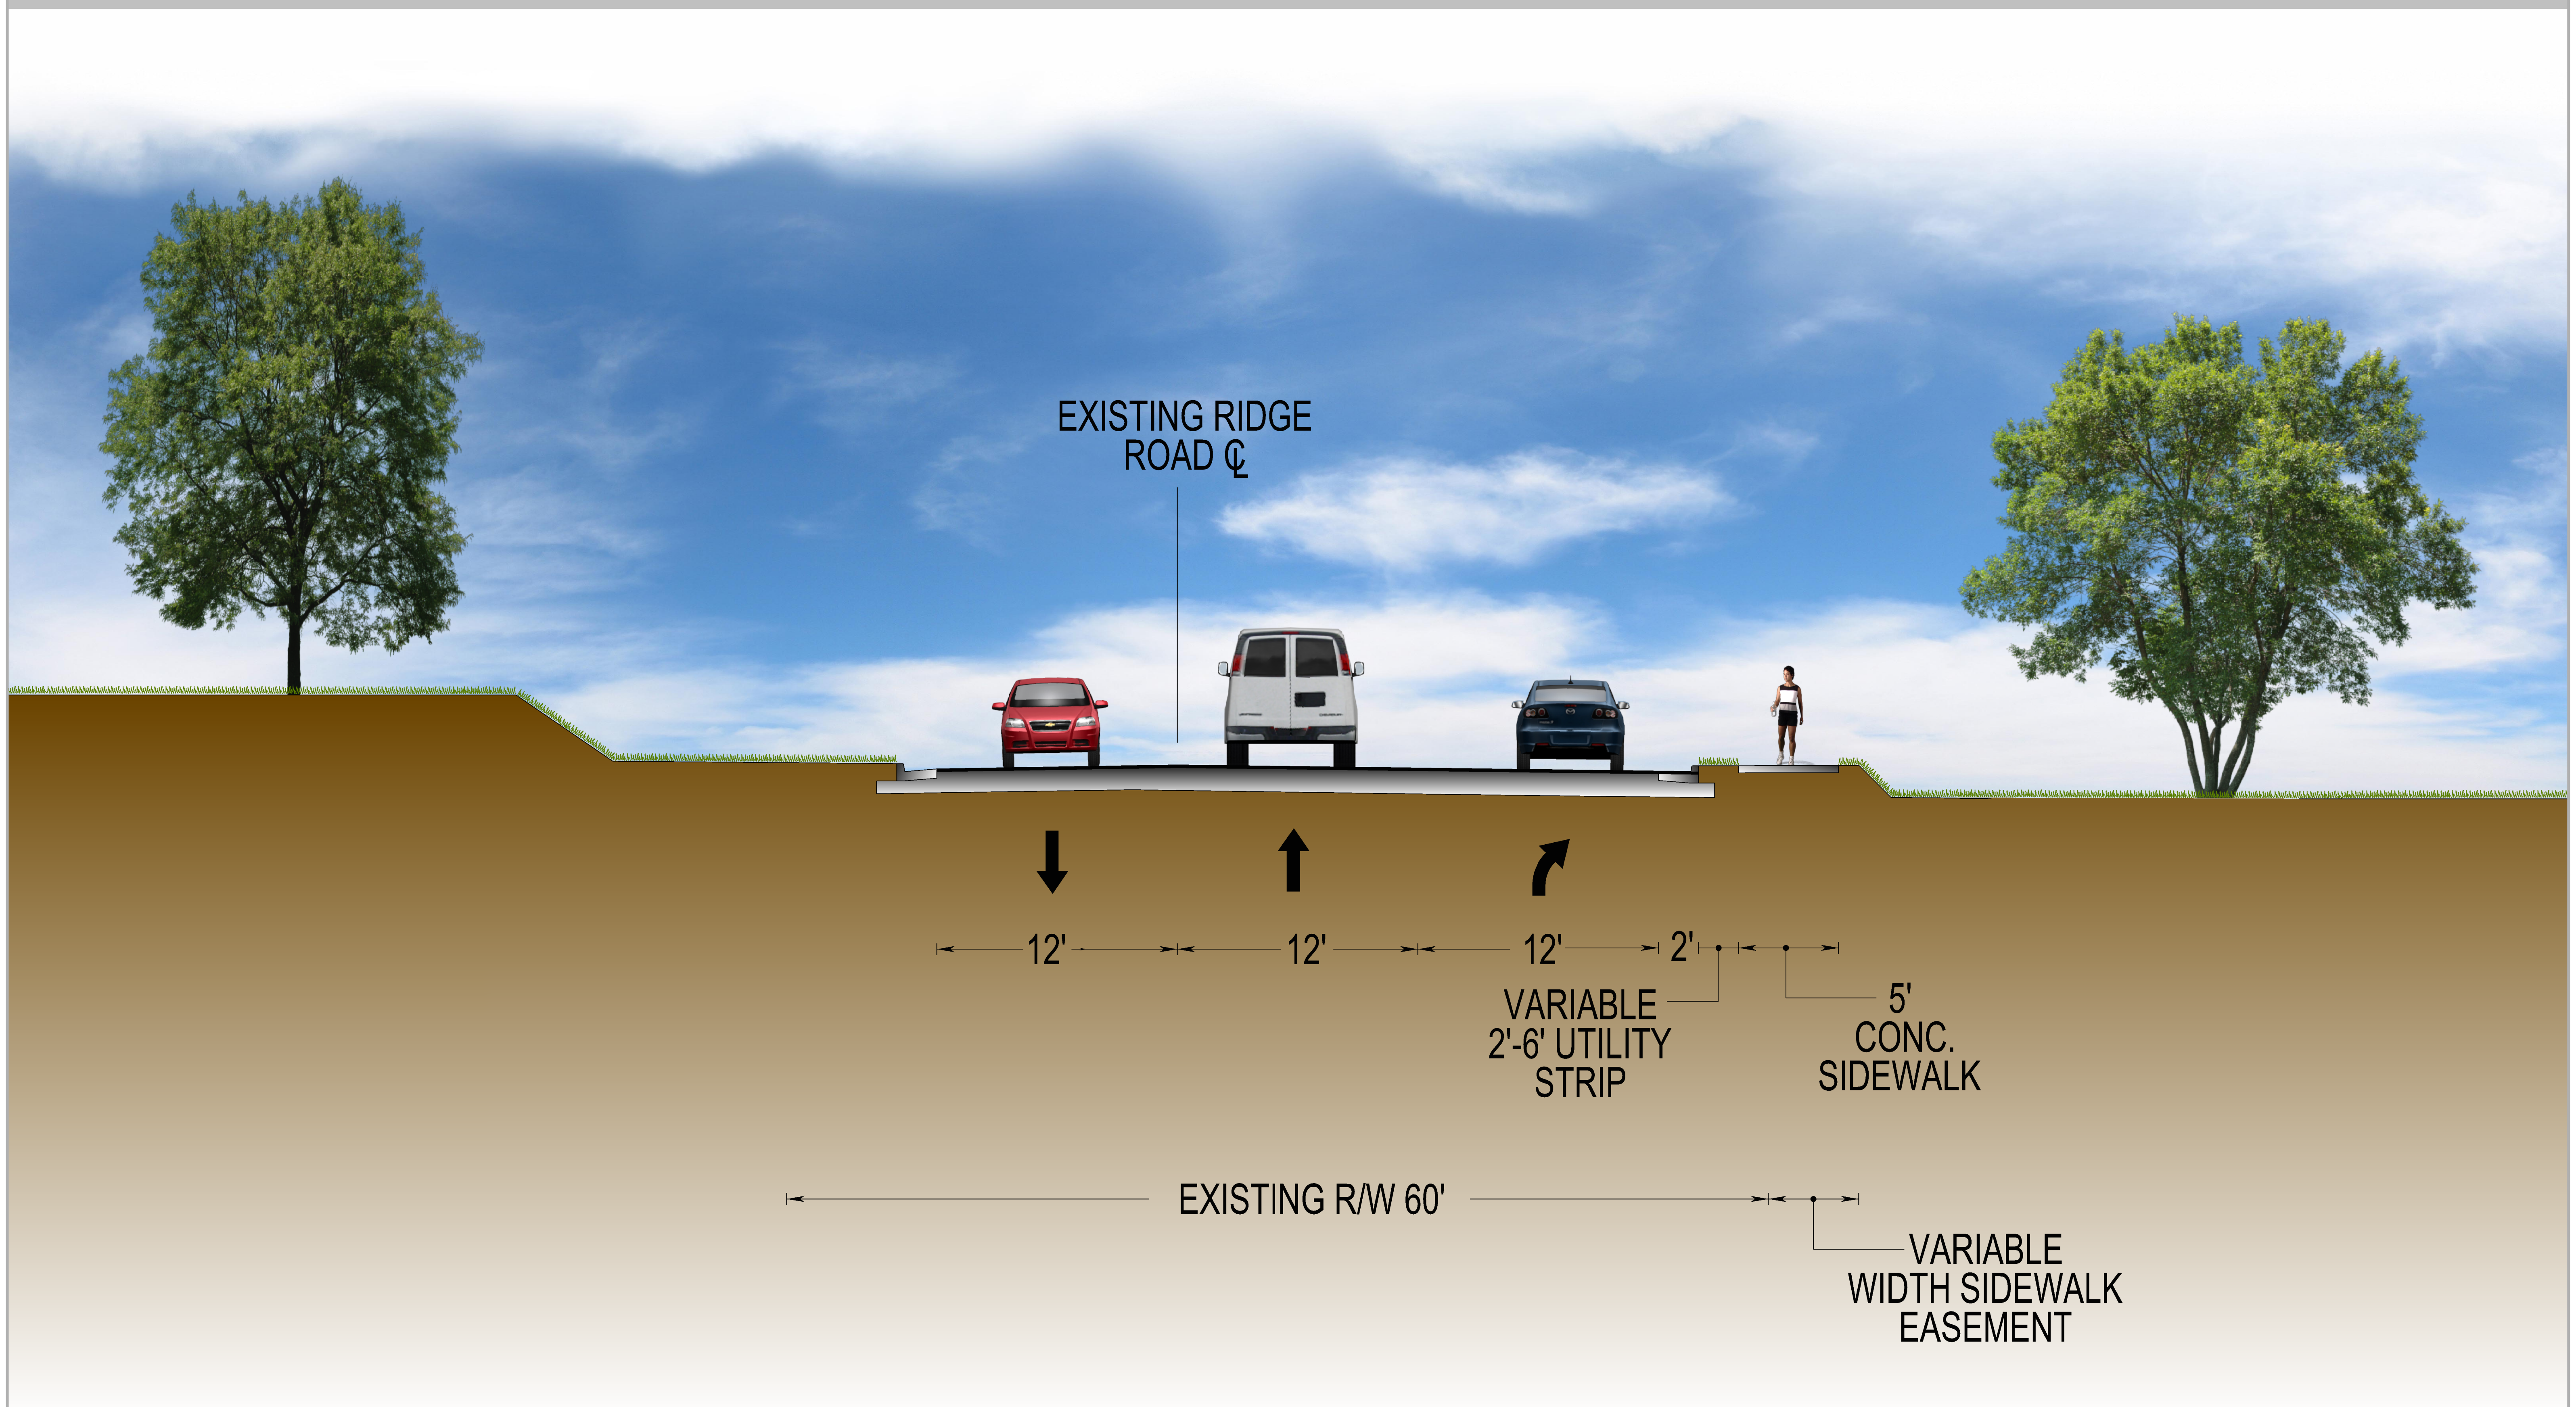

Ridge Road Sidewalk Improvements - Henrico County, Virginia - County Project Number: 08798  
These plans are unfinished and unapproved and are not to be used for any type of construction or the acquisition of right of way. Additional easements for utility relocations, construction and permanent may be required beyond the proposed right-of-way shown on these plans.  
Imagery Courtesy of Virginia Geographic Information Network (VGIN)