



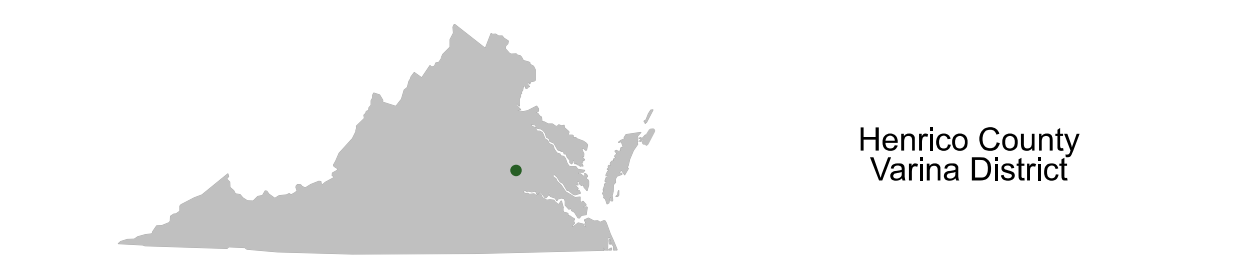

Project Location

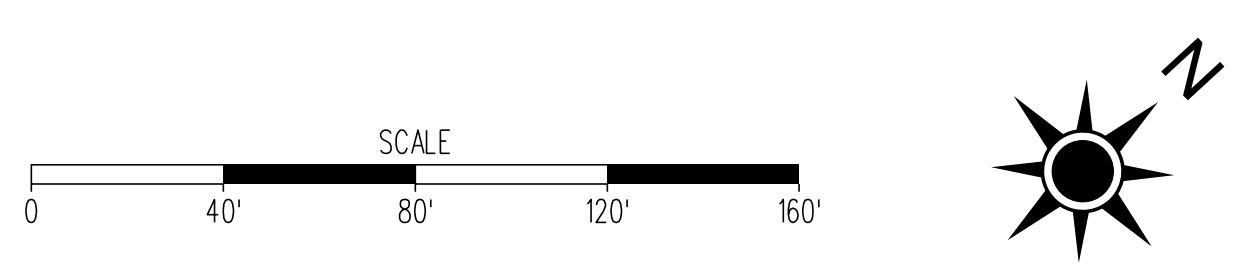

Scale and North Arrow



Legend

- Proposed Messer Road Trail Connector Shared Use Path
- Proposed Asphalt
- Proposed Concrete
- Proposed Limits of Construction in Cut
- Proposed Limits of Construction in Fill
- Existing Right of Way
- Proposed Right of Way Line
- Proposed Perm. Drainage Easement
- Proposed Temp. Construction Easement

Sheet Layout



Contact Information

LaTheasha Hinton
Capital Projects Manager
Henrico County Public Works
4305 E. Parham Road
Henrico, VA 23228


Comments may also be sent to:
hin03@henrico.us

Messer Road Trail Connector
Henrico County, Virginia

These plans are unfinished and unapproved and are not to be used for any type of construction or the acquisition of right of way. Additional easements for utility relocations may be required beyond the proposed right-of-way shown on these plans.

This project will not involve a change and/or break in limited access control.

Imagery Courtesy of Microsoft copyright 2023.

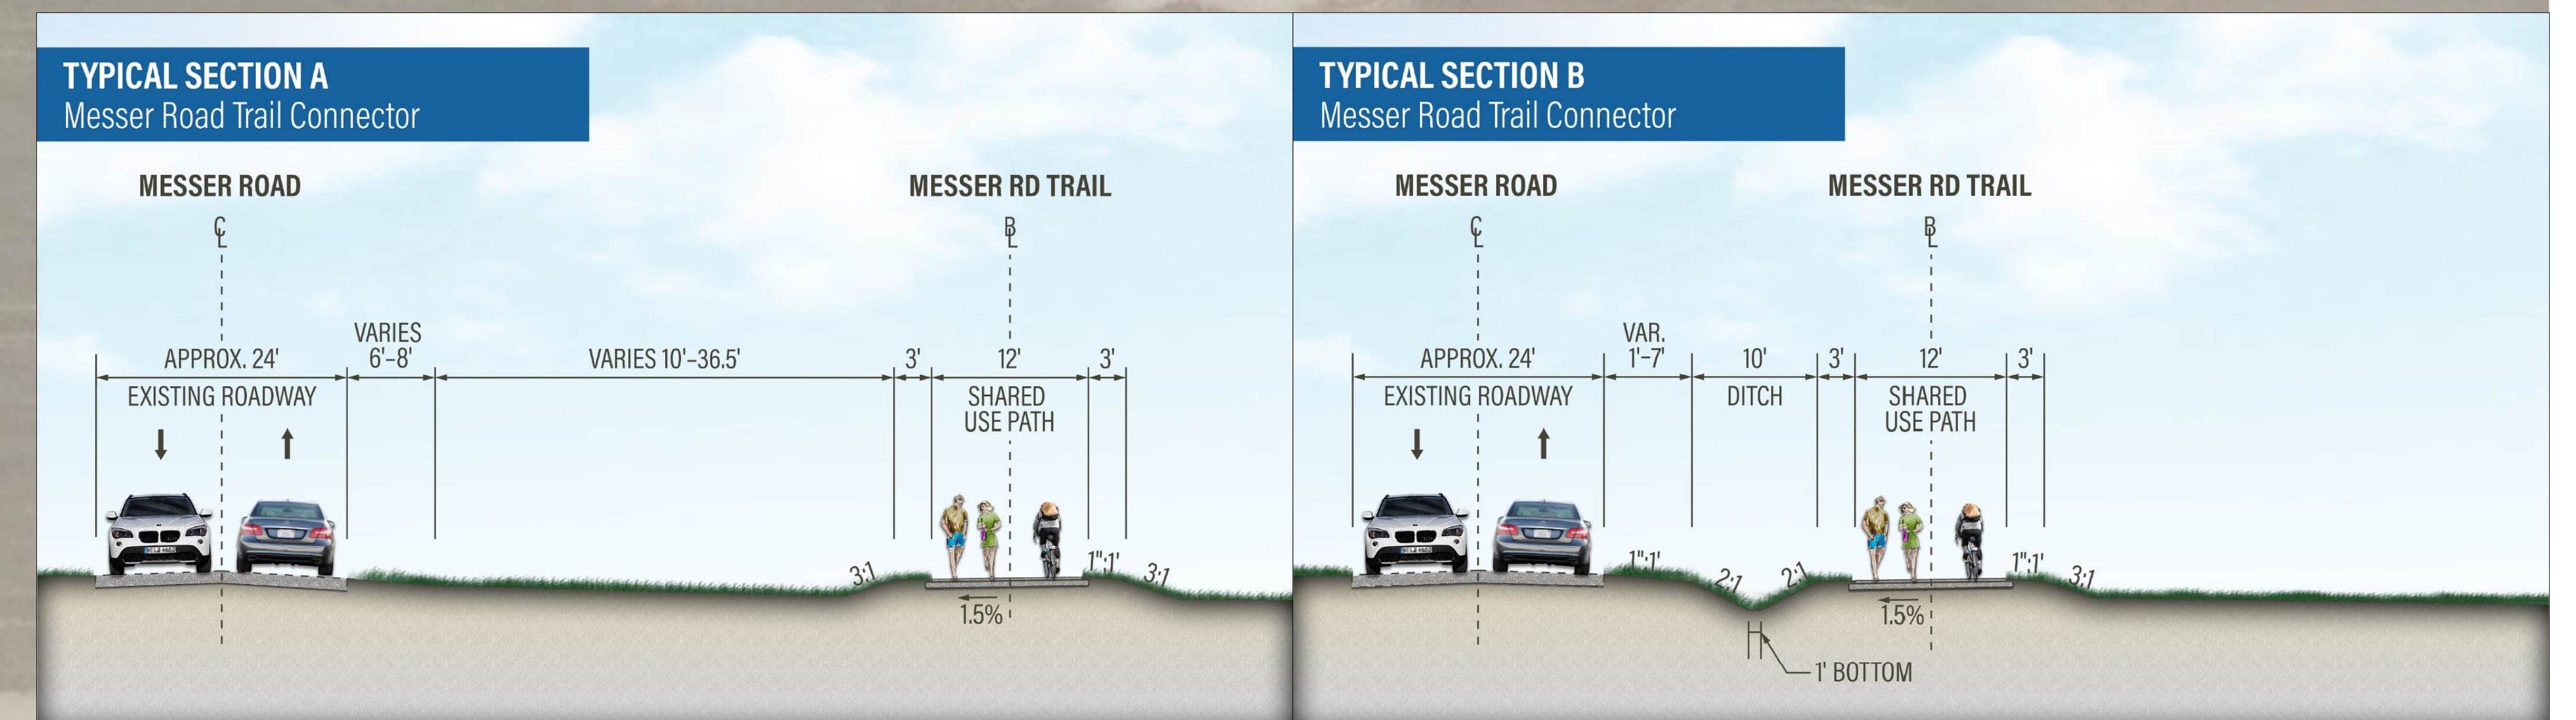




Project Location



Scale and North Arrow

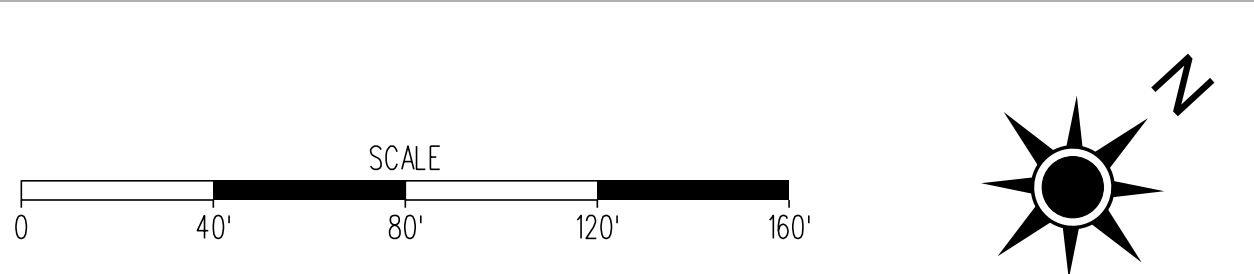

Legend

- Proposed Messer Road Trail Connector Shared Use Path
- Existing Right of Way
- Proposed Asphalt
- Proposed Right of Way Line
- Proposed Concrete
- Proposed Perm. Drainage Easement
- Proposed Limits of Construction in Cut
- Proposed Temp. Construction Easement
- Proposed Limits of Construction in Fill

Sheet Layout



Contact Information

LaTheasha Hinton
Capital Projects Manager
Henrico County Public Works
4305 E. Parham Road
Henrico, VA 23228

Comments may also be sent to:
hin03@henrico.us

Messer Road Trail Connector
Henrico County, Virginia

These plans are unfinished and unapproved and are not to be used for any type of construction or the acquisition of right of way. Additional easements for utility relocations may be required beyond the proposed right-of-way shown on these plans.
This project will not involve a change and/or break in limited access control.
Imagery Courtesy of Microsoft copyright 2023.

