


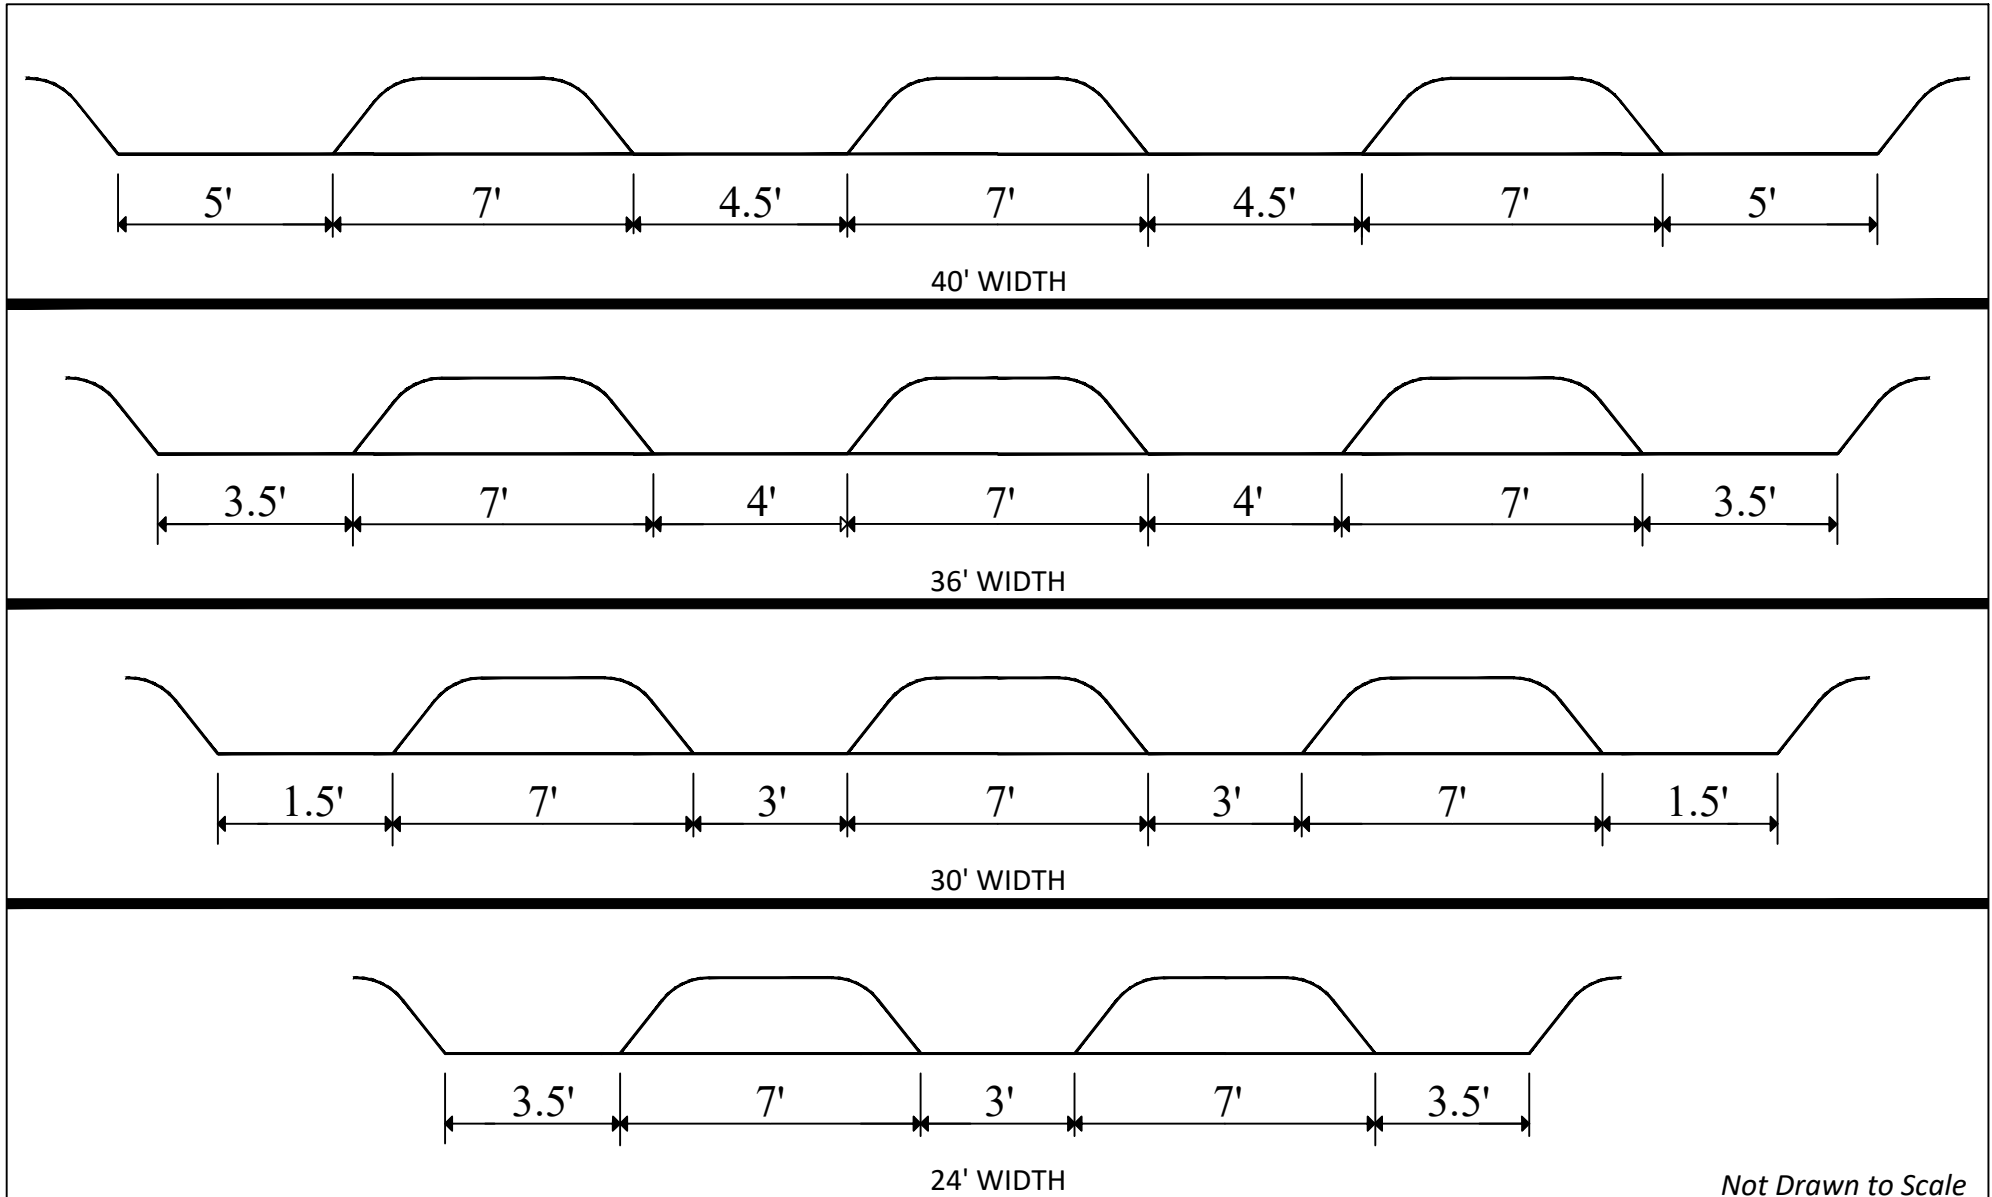

Not Drawn to Scale



SPEED CUSHION ROADWAY SPACING DETAIL

County of Henrico
Department of Public Works

MAY 2, 2024

C-38.DWG